



TEMPORARY TRAFFIC CONTROL PLAN




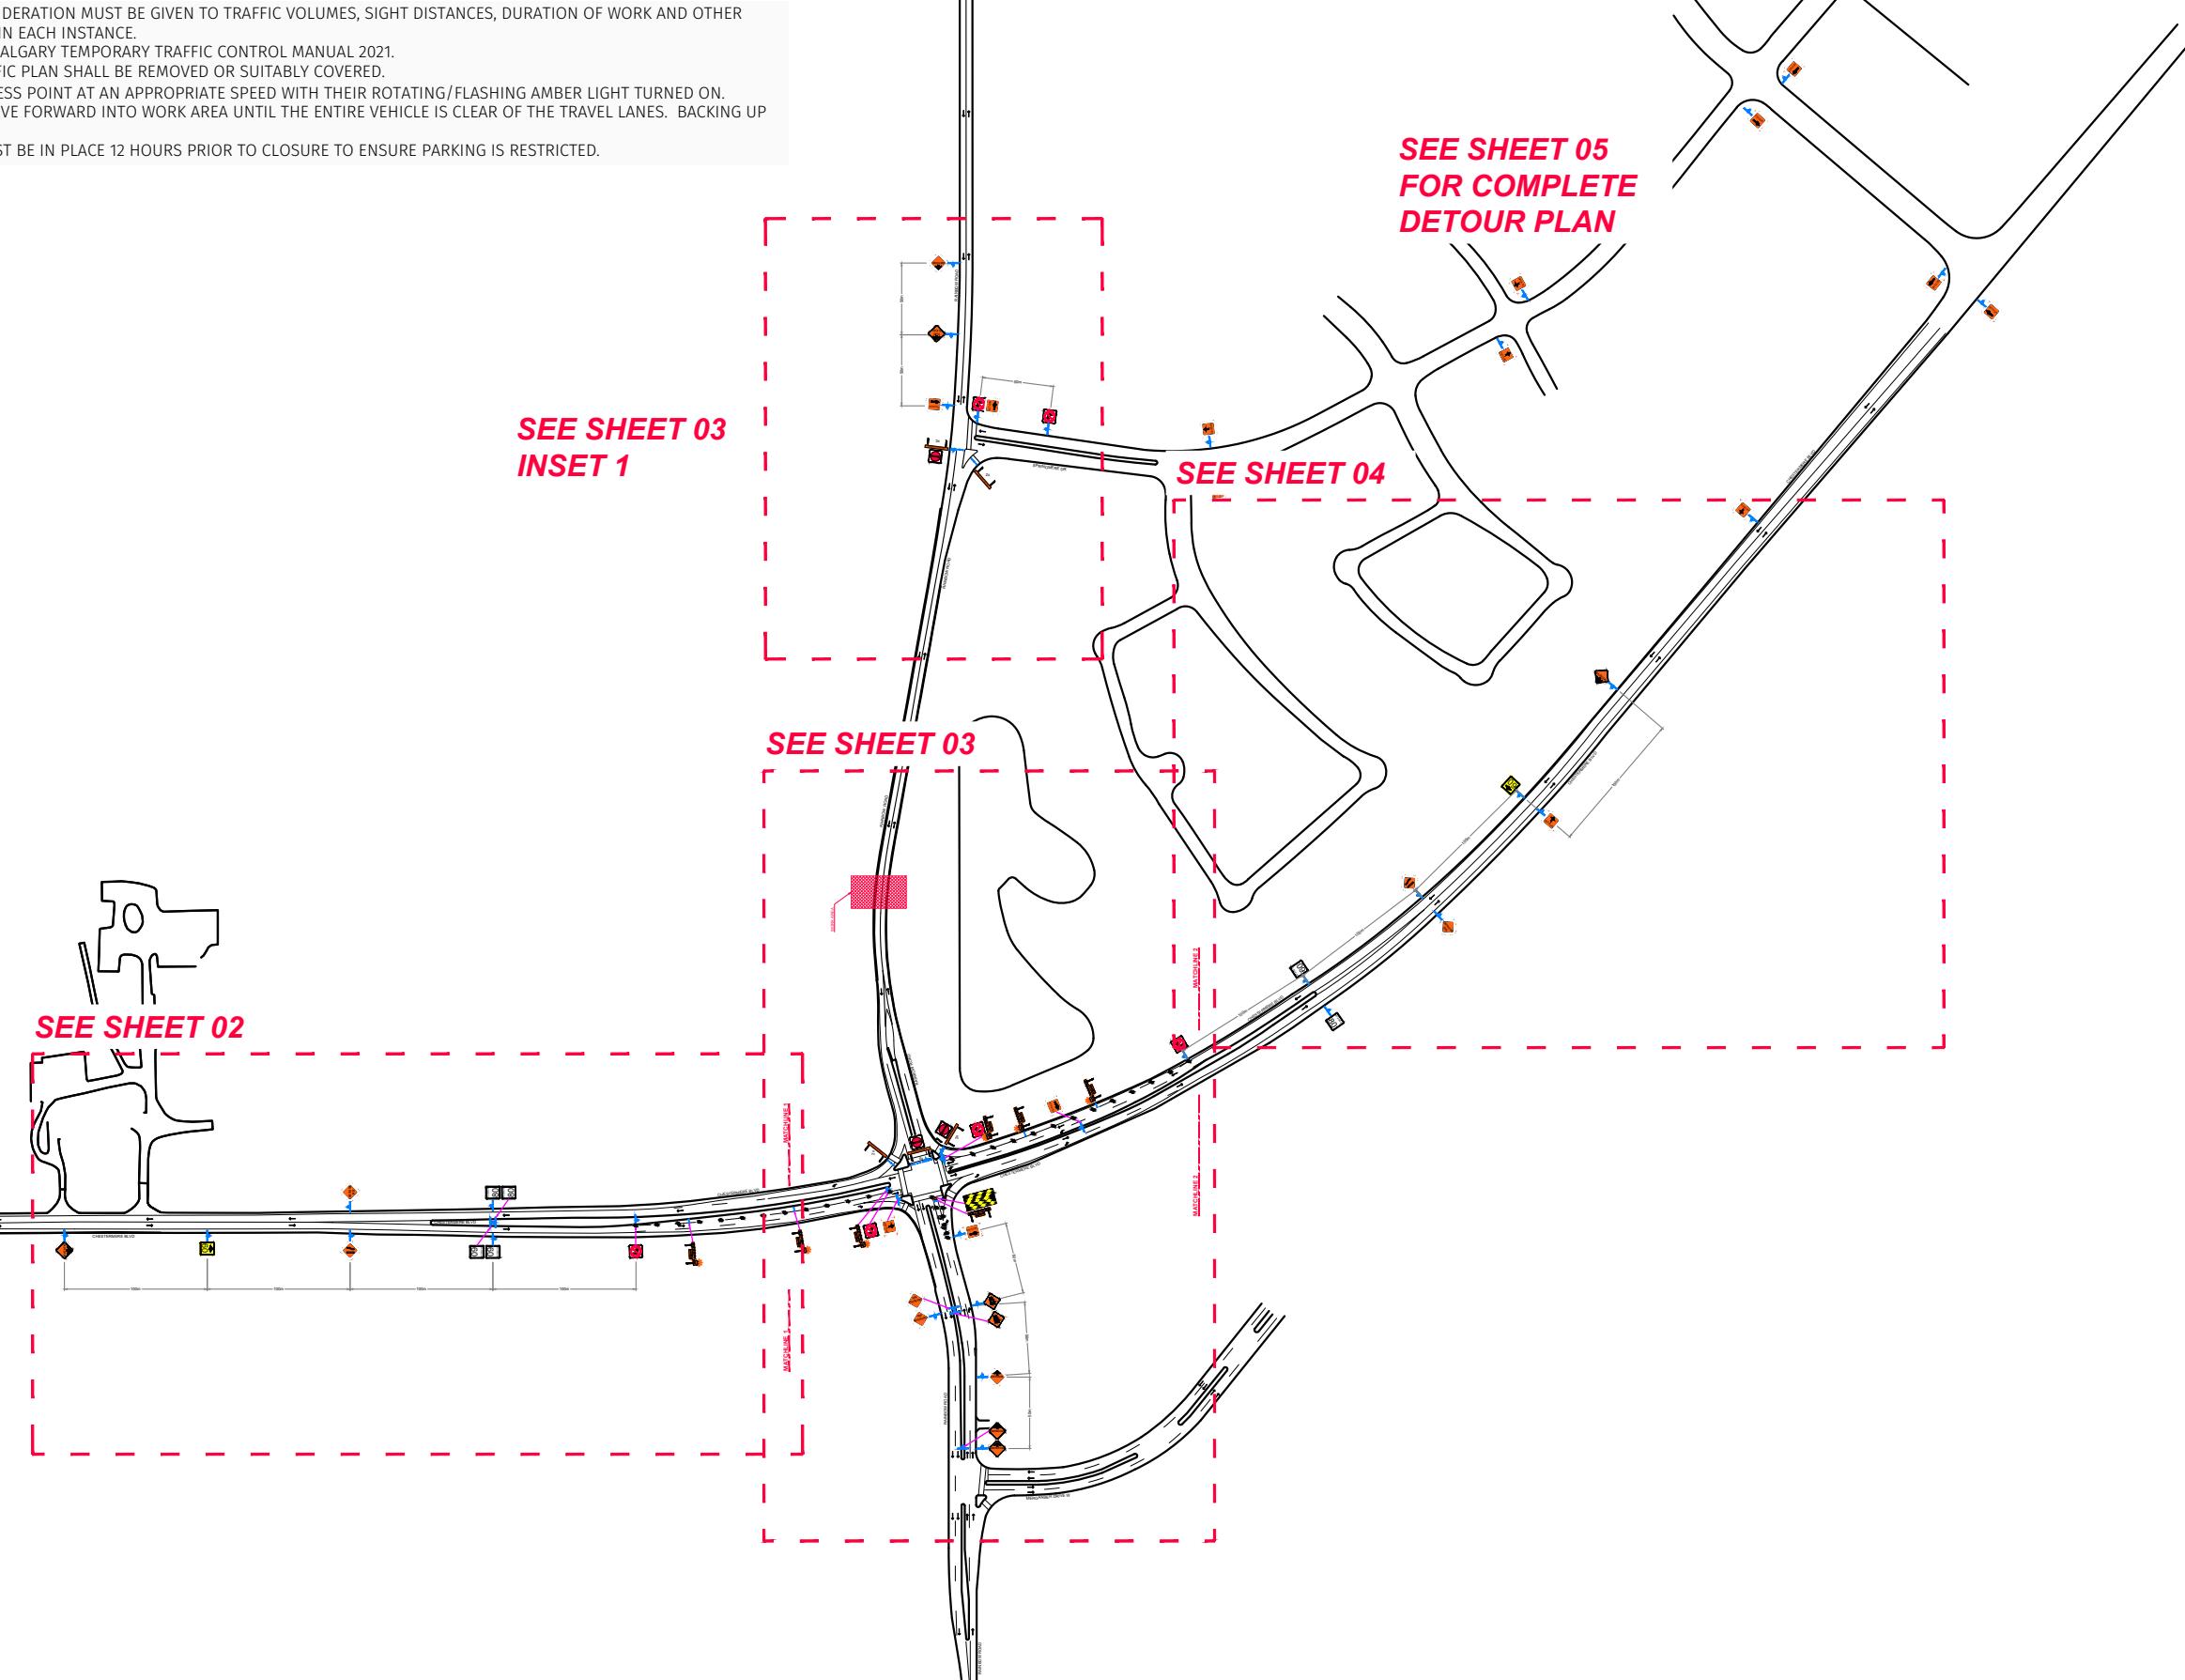


1. EACH SITUATION REQUIRES INDIVIDUAL ASSESSMENT, AND CONSIDERATION MUST BE GIVEN TO TRAFFIC VOLUMES, SIGHT DISTANCES, DURATION OF WORK AND OTHER FACTORS TO ENSURE TRAFFIC CONTROL DEVICES ARE ADEQUATE IN EACH INSTANCE.
2. TRAFFIC CONTROL SHALL BE IN COMPLIANCE WITH THE CITY OF CALGARY TEMPORARY TRAFFIC CONTROL MANUAL 2021.
3. EXISTING PERMANENT SIGNAGE THAT CONFLICTS WITH THE TRAFFIC PLAN SHALL BE REMOVED OR SUITABLY COVERED.
4. VEHICLES ENTERING THE WORK AREA SHALL APPROACH THE ACCESS POINT AT AN APPROPRIATE SPEED WITH THEIR ROTATING/FLASHING AMBER LIGHT TURNED ON. VEHICLES SHALL NOT BACK INTO THE WORK AREA BUT SHALL DRIVE FORWARD INTO WORK AREA UNTIL THE ENTIRE VEHICLE IS CLEAR OF THE TRAVEL LANES. BACKING UP WITHIN THE WORK AREA IS PERMISSIBLE.
5. IF PARKING IS CURRENTLY ALLOWED, 'NO PARKING' SIGNAGE MUST BE IN PLACE 12 HOURS PRIOR TO CLOSURE TO ENSURE PARKING IS RESTRICTED.



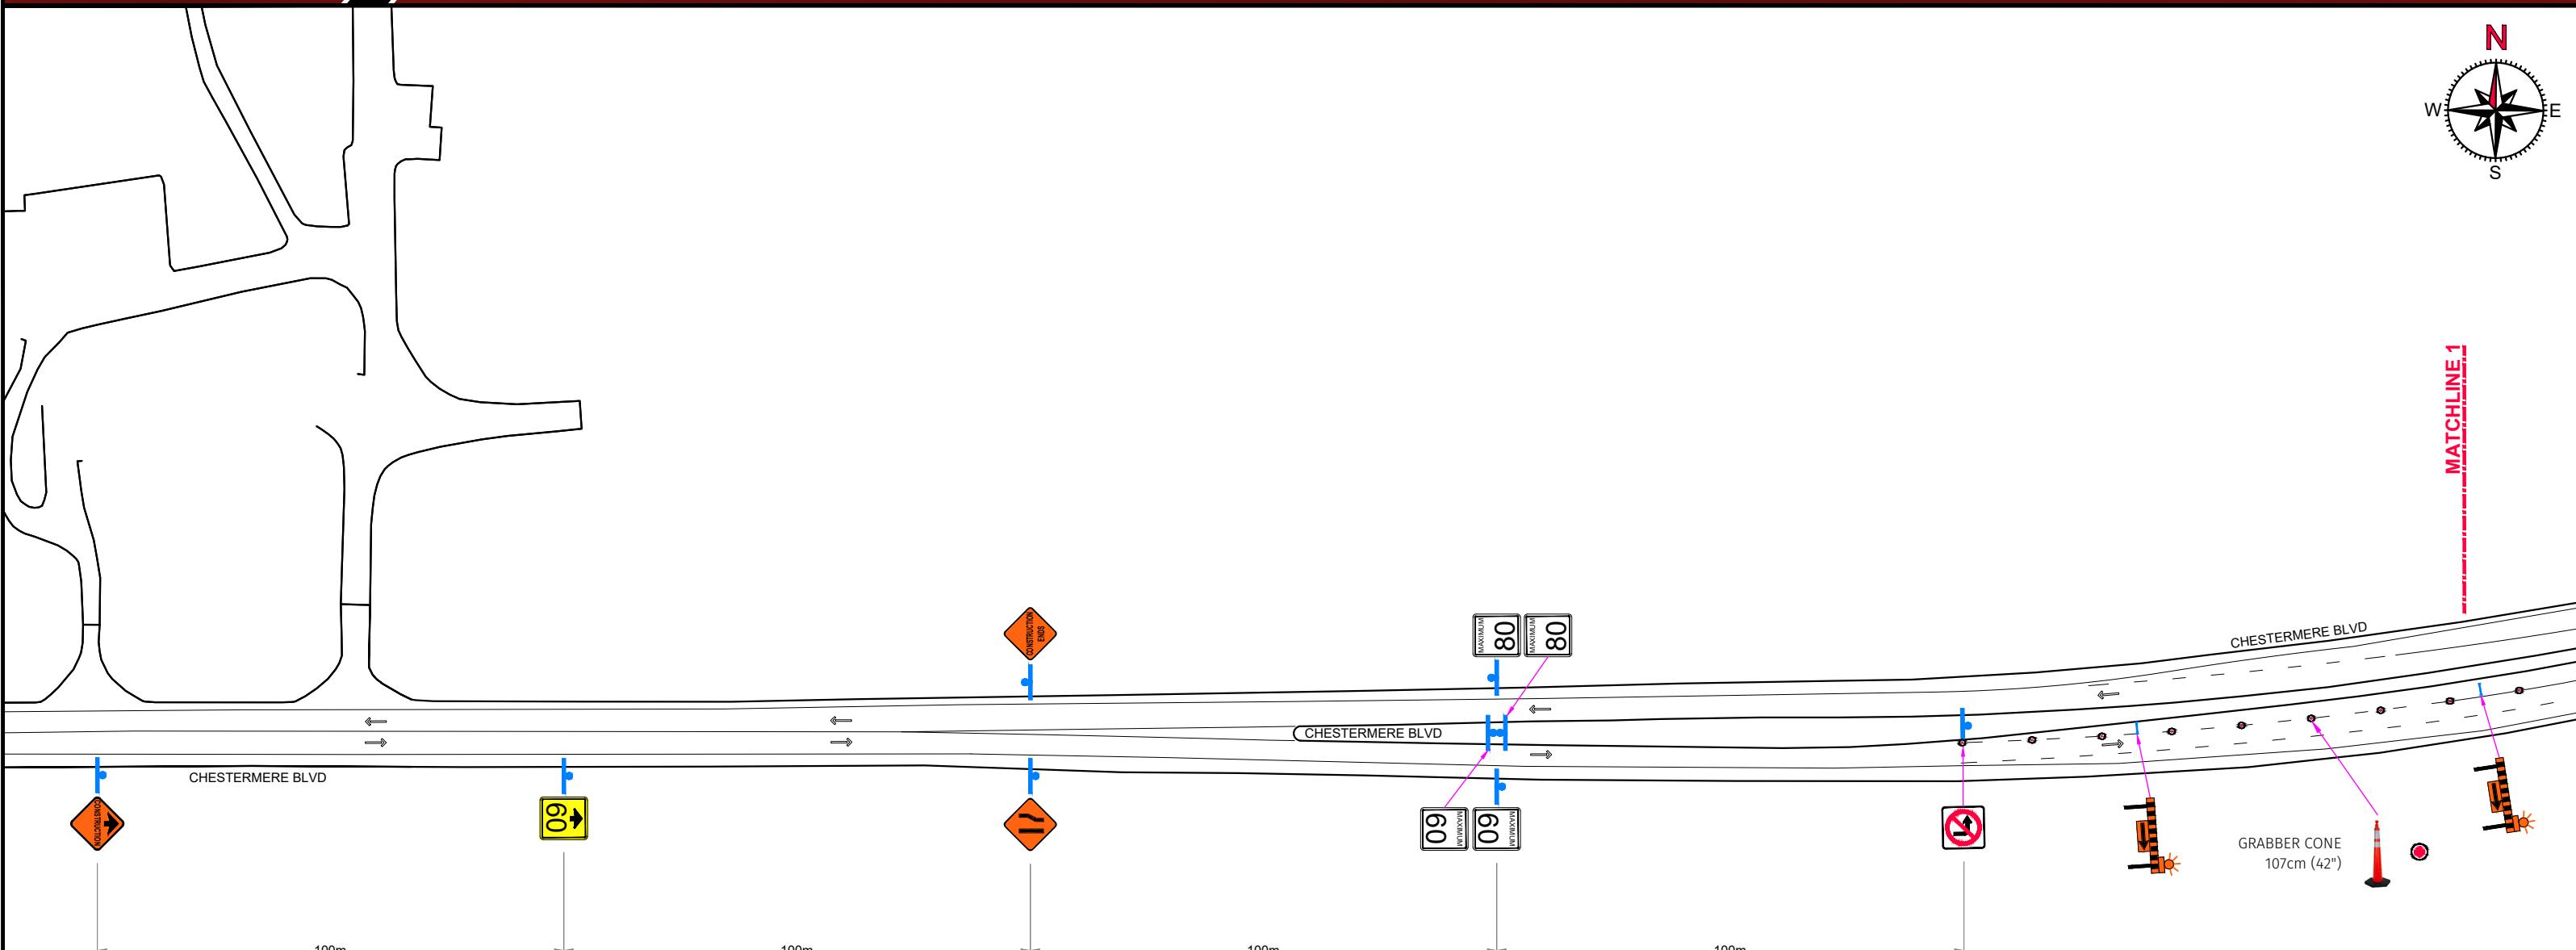


1. EACH SITUATION REQUIRES INDIVIDUAL ASSESSMENT, AND CONSIDERATION MUST BE GIVEN TO TRAFFIC VOLUMES, SIGHT DISTANCES, DURATION OF WORK AND OTHER FACTORS TO ENSURE TRAFFIC CONTROL DEVICES ARE ADEQUATE IN EACH INSTANCE.
 2. TRAFFIC CONTROL SHALL BE IN COMPLIANCE WITH THE CITY OF CALGARY TEMPORARY TRAFFIC CONTROL MANUAL 2021.
 3. EXISTING PERMANENT SIGNAGE THAT CONFLICTS WITH THE TRAFFIC PLAN SHALL BE REMOVED OR SUITABLY COVERED.
 4. VEHICLES ENTERING THE WORK AREA SHALL APPROACH THE ACCESS POINT AT AN APPROPRIATE SPEED WITH THEIR ROTATING/FLASHING AMBER LIGHT TURNED ON.
 VEHICLES SHALL NOT BACK INTO THE WORK AREA BUT SHALL DRIVE FORWARD INTO WORK AREA UNTIL THE ENTIRE VEHICLE IS CLEAR OF THE TRAVEL LANES. BACKING UP
 WITHIN THE WORK AREA IS PERMISSIBLE.
 5. IF PARKING IS CURRENTLY ALLOWED, 'NO PARKING' SIGNAGE MUST BE IN PLACE 12 HOURS PRIOR TO CLOSURE TO ENSURE PARKING IS RESTRICTED.

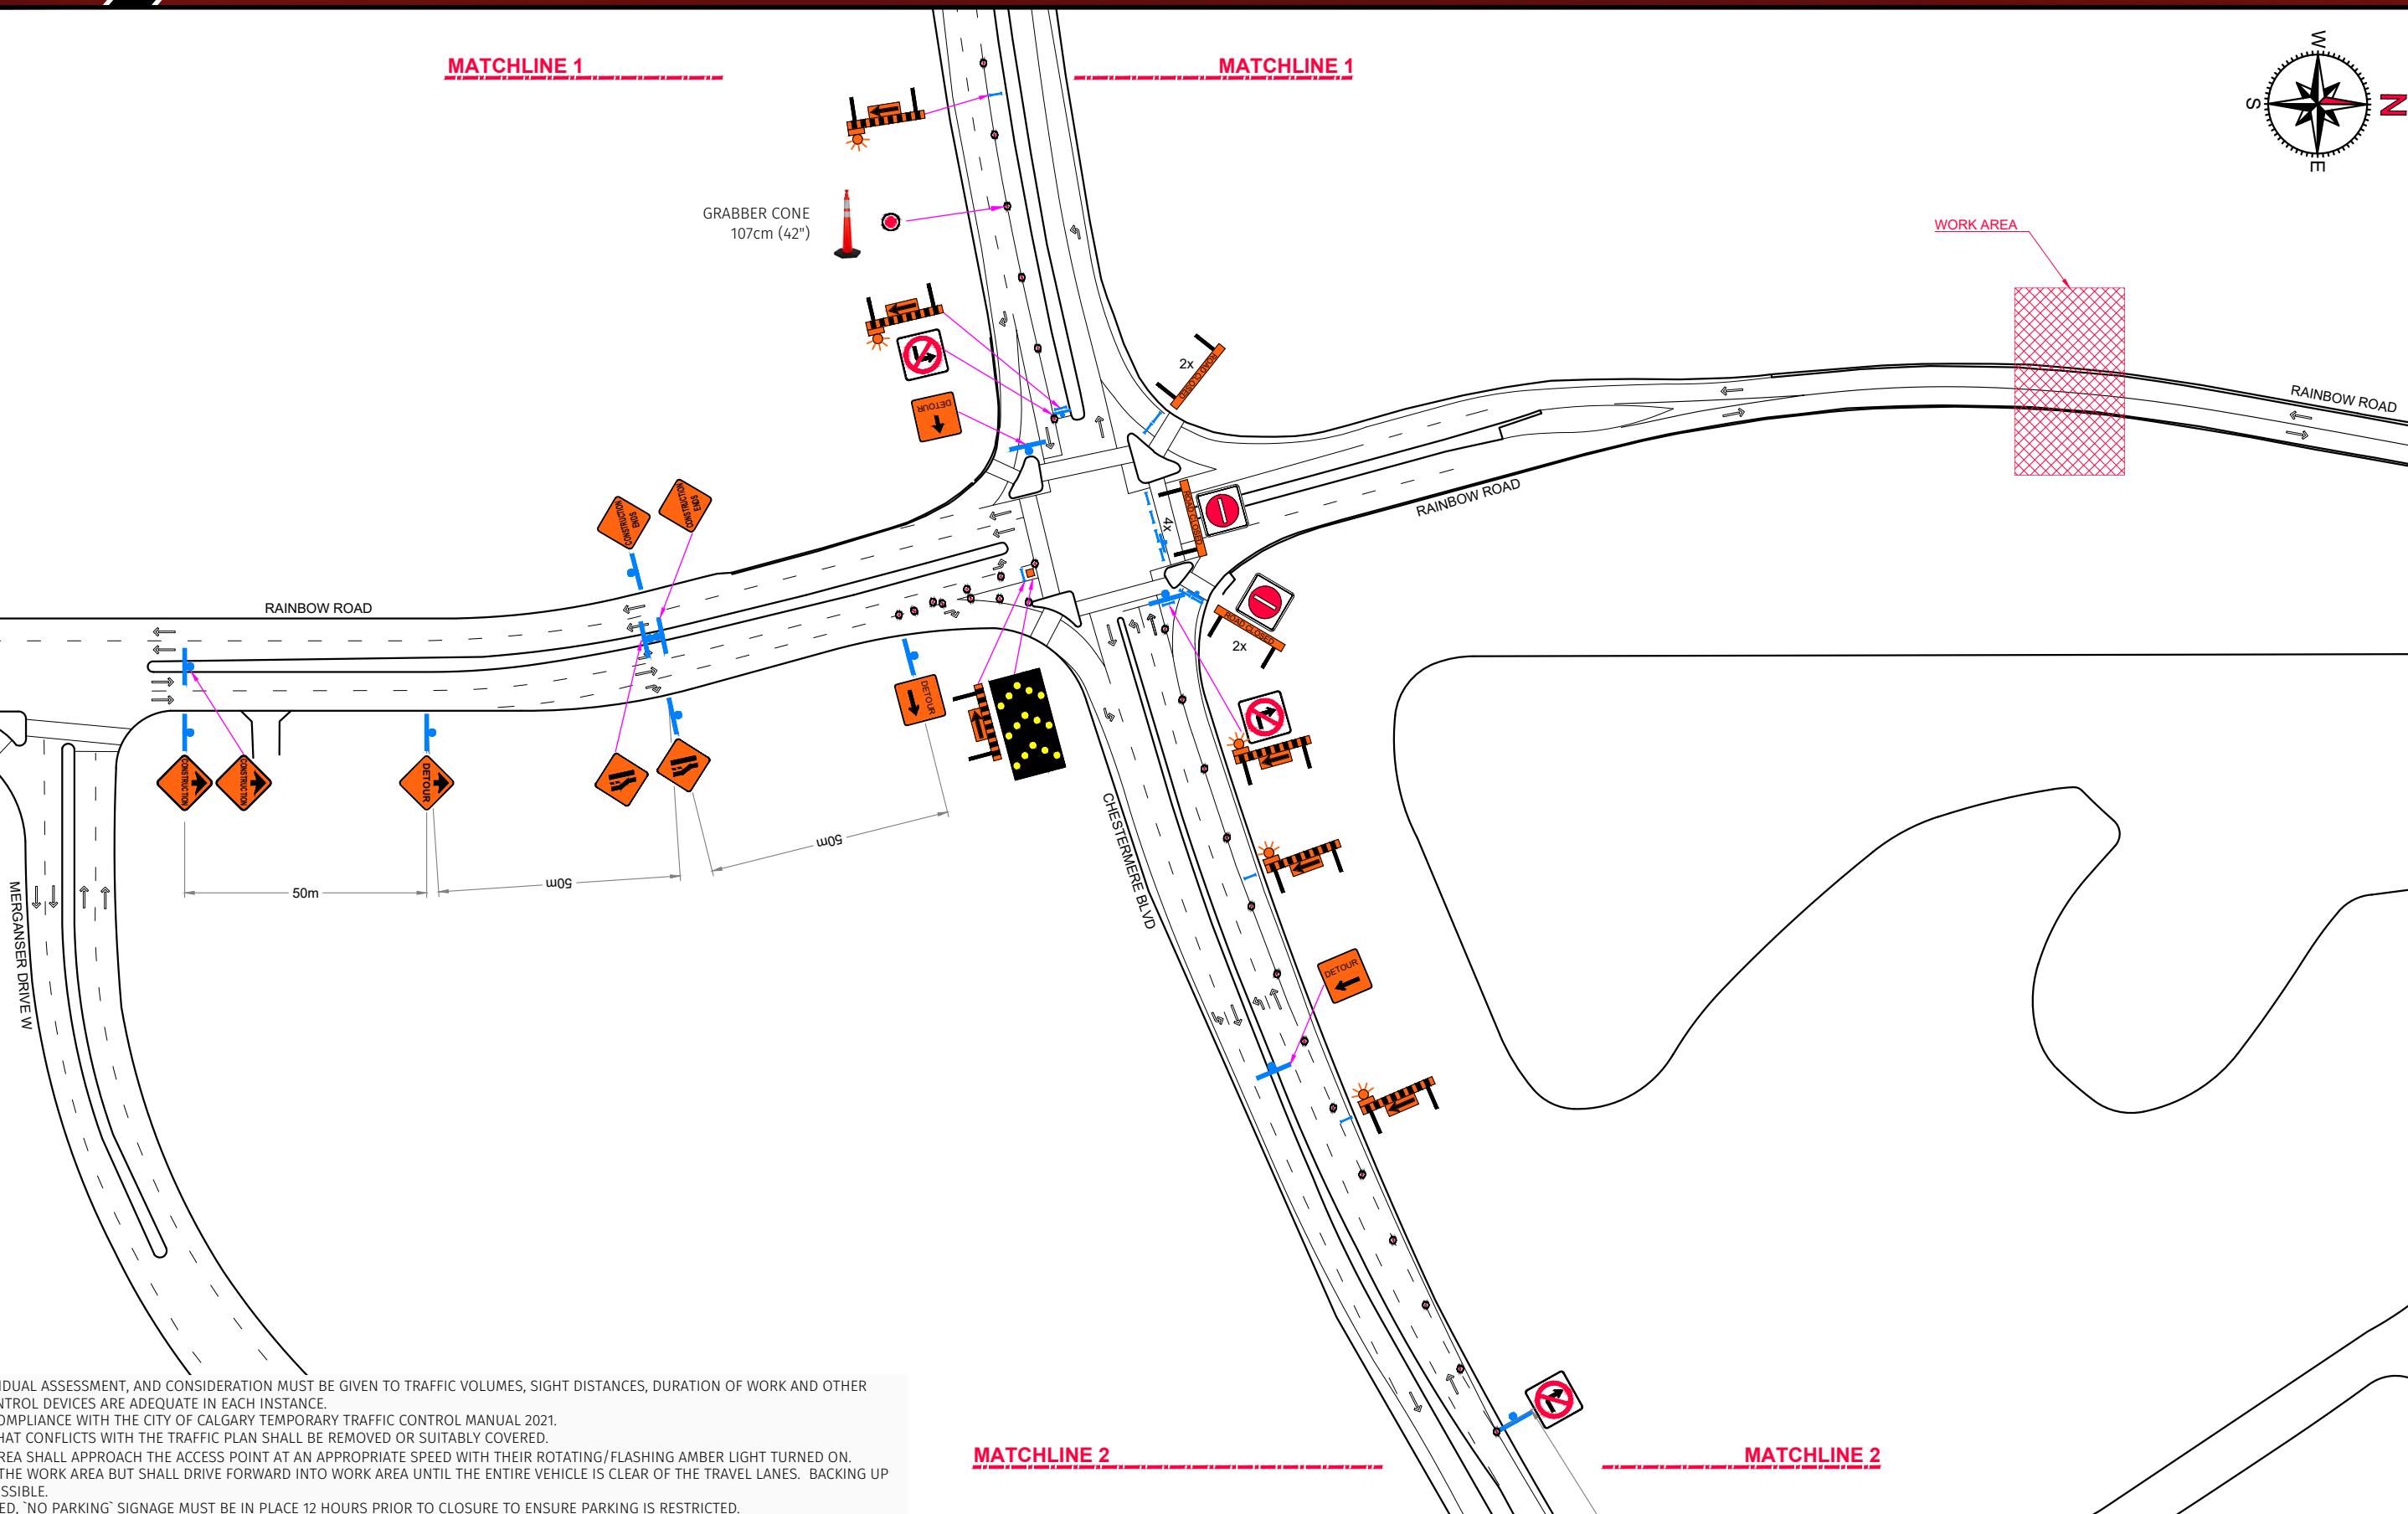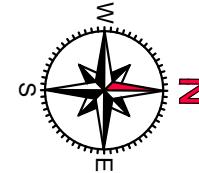


1. EACH SITUATION REQUIRES INDIVIDUAL ASSESSMENT, AND CONSIDERATION MUST BE GIVEN TO TRAFFIC VOLUMES, SIGHT DISTANCES, DURATION OF WORK AND OTHER FACTORS TO ENSURE TRAFFIC CONTROL DEVICES ARE ADEQUATE IN EACH INSTANCE.
 2. TRAFFIC CONTROL SHALL BE IN COMPLIANCE WITH THE CITY OF CALGARY TEMPORARY TRAFFIC CONTROL MANUAL 2021.
 3. EXISTING PERMANENT SIGNAGE THAT CONFLICTS WITH THE TRAFFIC PLAN SHALL BE REMOVED OR SUITABLY COVERED.
 4. VEHICLES ENTERING THE WORK AREA SHALL APPROACH THE ACCESS POINT AT AN APPROPRIATE SPEED WITH THEIR ROTATING/FLASHING AMBER LIGHT TURNED ON. VEHICLES SHALL NOT BACK INTO THE WORK AREA BUT SHALL DRIVE FORWARD INTO WORK AREA UNTIL THE ENTIRE VEHICLE IS CLEAR OF THE TRAVEL LANES. BACKING UP WITHIN THE WORK AREA IS PERMISSIBLE.
 5. IF PARKING IS CURRENTLY ALLOWED, 'NO PARKING' SIGNAGE MUST BE IN PLACE 12 HOURS PRIOR TO CLOSURE TO ENSURE PARKING IS RESTRICTED.



- EACH SITUATION REQUIRES INDIVIDUAL ASSESSMENT, AND CONSIDERATION MUST BE GIVEN TO TRAFFIC VOLUMES, SIGHT DISTANCES, DURATION OF WORK AND OTHER FACTORS TO ENSURE TRAFFIC CONTROL DEVICES ARE ADEQUATE IN EACH INSTANCE.
- TRAFFIC CONTROL SHALL BE IN COMPLIANCE WITH THE CITY OF CALGARY TEMPORARY TRAFFIC CONTROL MANUAL 2021.
- EXISTING PERMANENT SIGNAGE THAT CONFLICTS WITH THE TRAFFIC PLAN SHALL BE REMOVED OR SUITABLY COVERED.
- VEHICLES ENTERING THE WORK AREA SHALL APPROACH THE ACCESS POINT AT AN APPROPRIATE SPEED WITH THEIR ROTATING/FLASHING AMBER LIGHT TURNED ON. VEHICLES SHALL NOT BACK INTO THE WORK AREA BUT SHALL DRIVE FORWARD INTO WORK AREA UNTIL THE ENTIRE VEHICLE IS CLEAR OF THE TRAVEL LANES. BACKING UP WITHIN THE WORK AREA IS PERMISSIBLE.
- IF PARKING IS CURRENTLY ALLOWED, 'NO PARKING' SIGNAGE MUST BE IN PLACE 12 HOURS PRIOR TO CLOSURE TO ENSURE PARKING IS RESTRICTED.

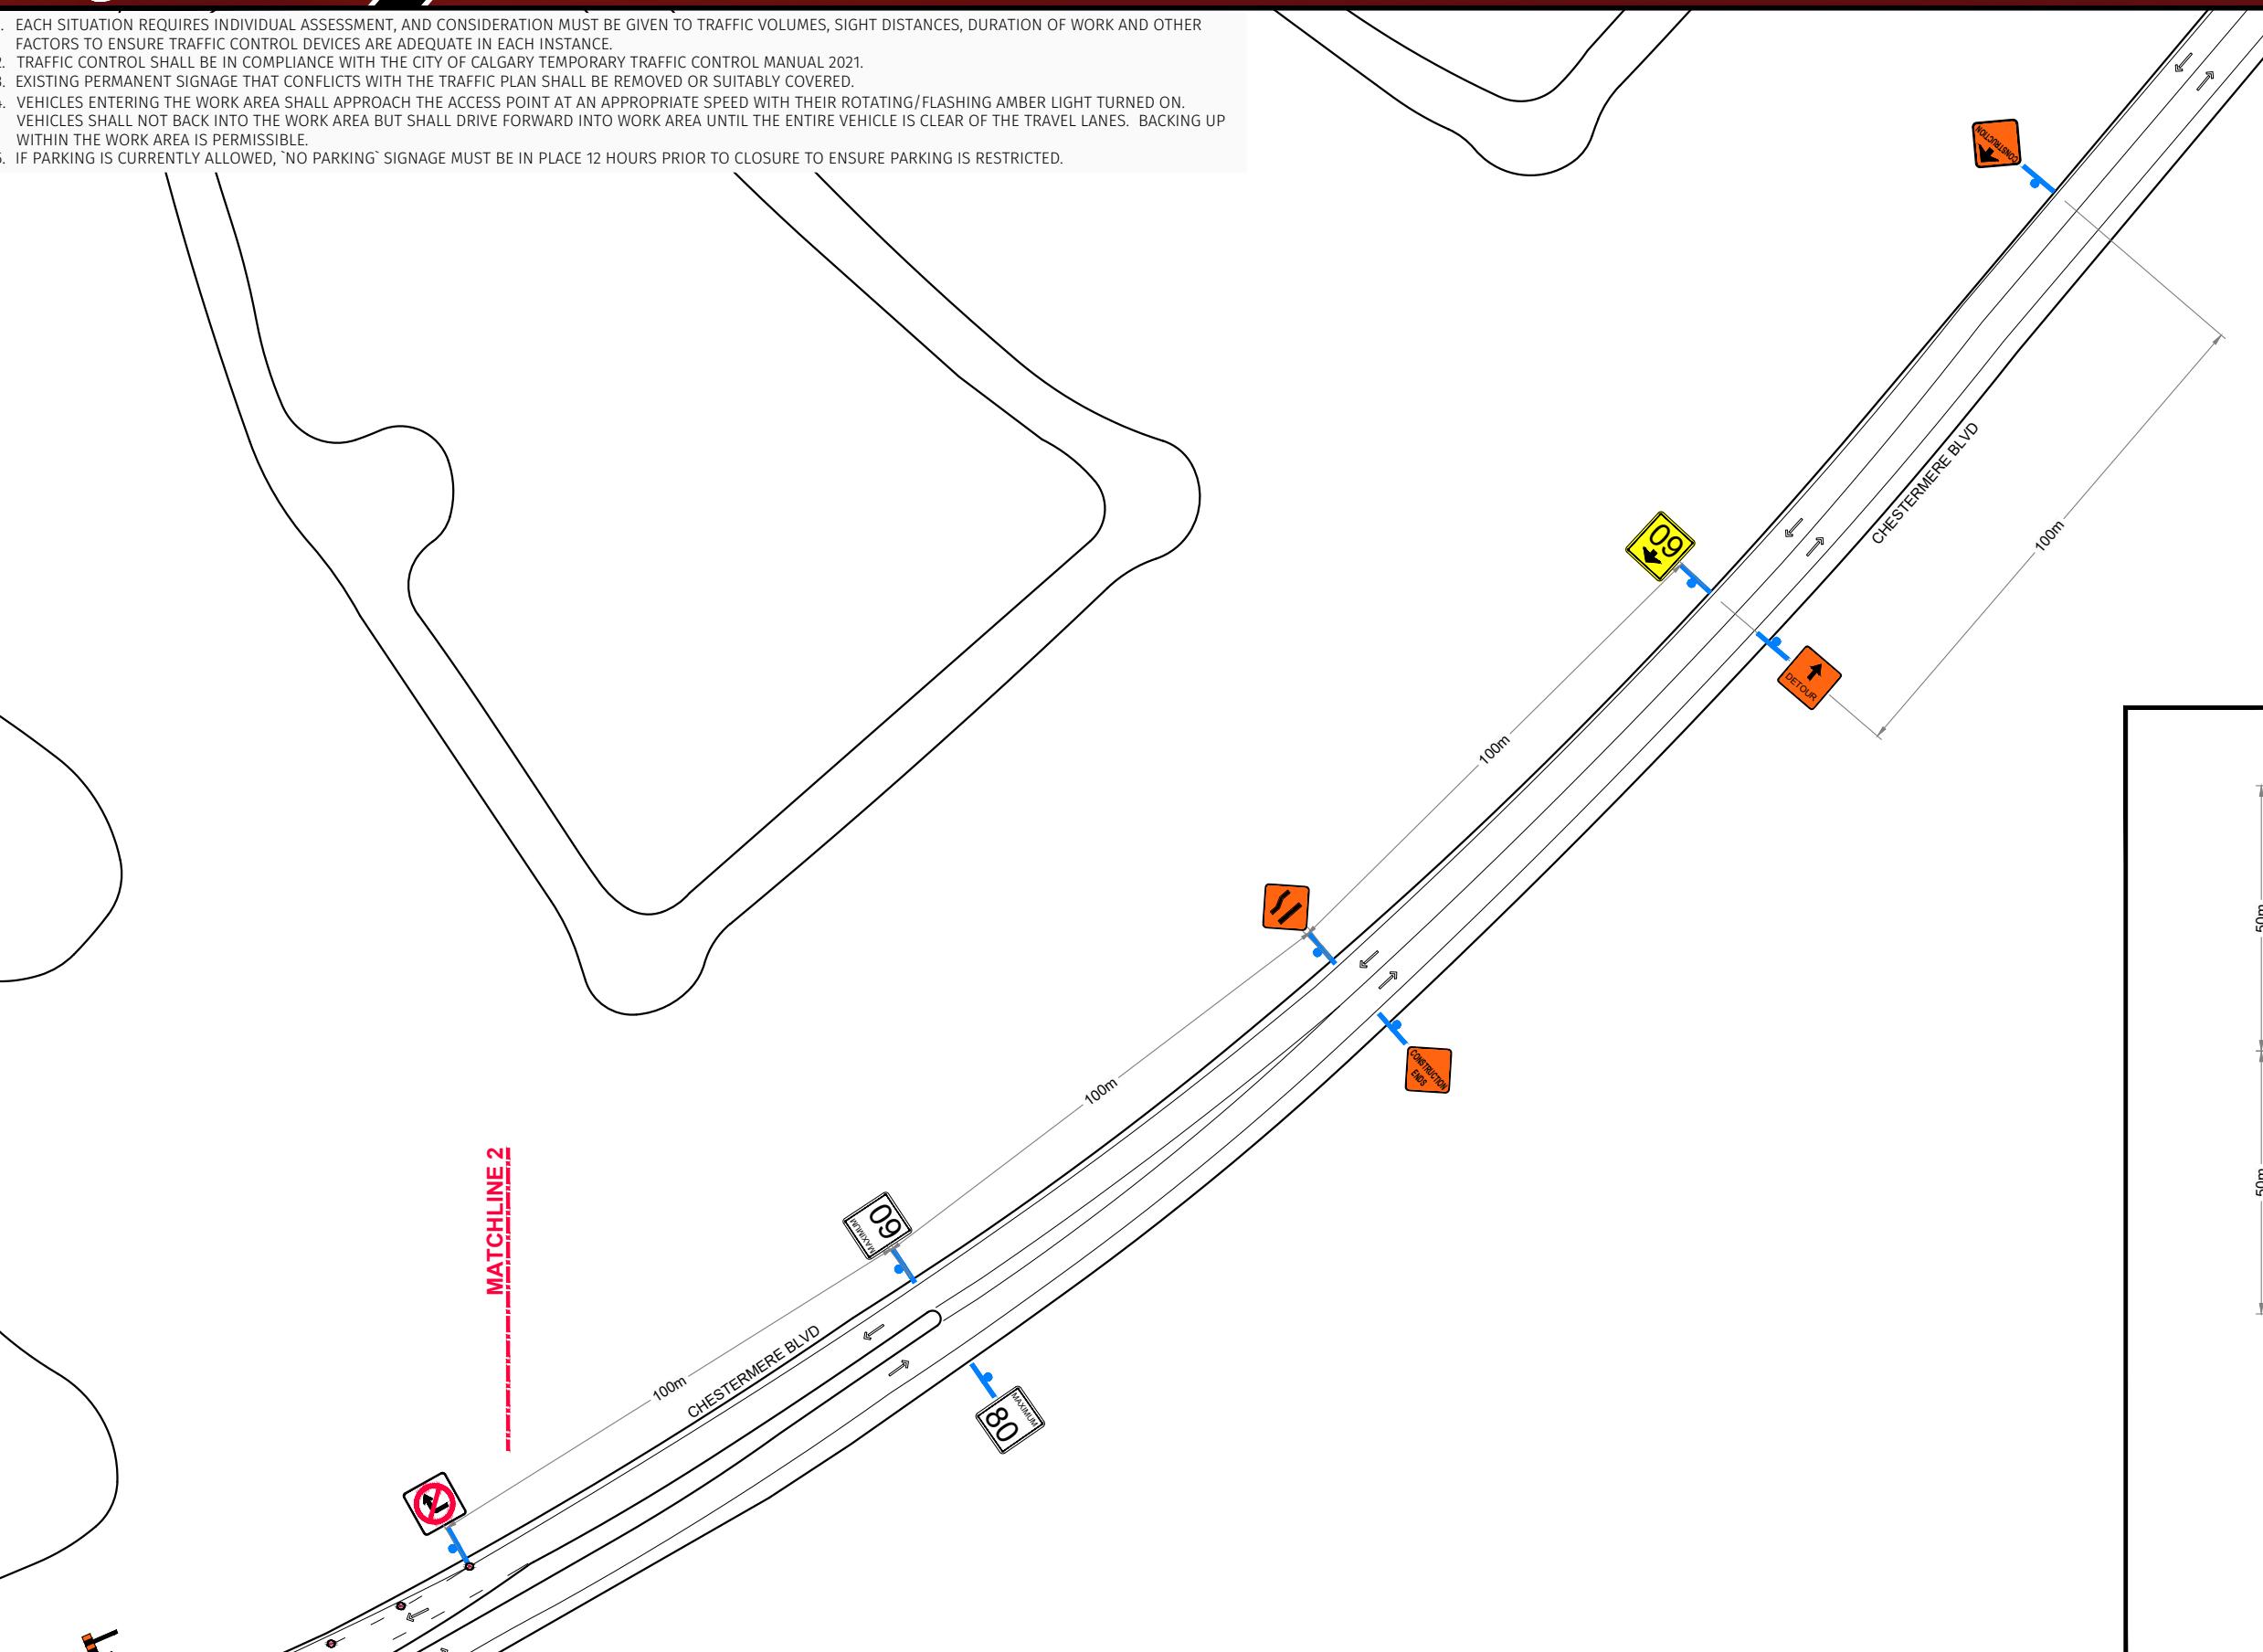



INSET 1

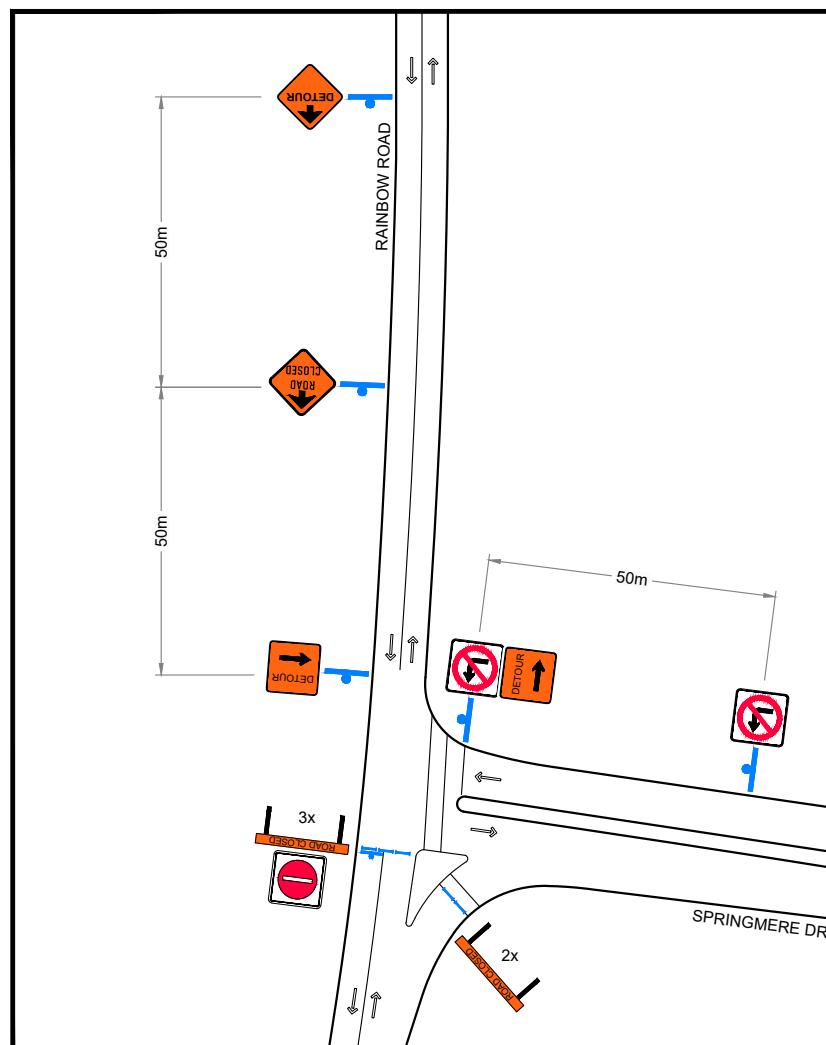



- EACH SITUATION REQUIRES INDIVIDUAL ASSESSMENT, AND CONSIDERATION MUST BE GIVEN TO TRAFFIC VOLUMES, SIGHT DISTANCES, DURATION OF WORK AND OTHER FACTORS TO ENSURE TRAFFIC CONTROL DEVICES ARE ADEQUATE IN EACH INSTANCE.
- TRAFFIC CONTROL SHALL BE IN COMPLIANCE WITH THE CITY OF CALGARY TEMPORARY TRAFFIC CONTROL MANUAL 2021.
- EXISTING PERMANENT SIGNAGE THAT CONFLICTS WITH THE TRAFFIC PLAN SHALL BE REMOVED OR SUITABLY COVERED.
- VEHICLES ENTERING THE WORK AREA SHALL APPROACH THE ACCESS POINT AT AN APPROPRIATE SPEED WITH THEIR ROTATING/FLASHING AMBER LIGHT TURNED ON. VEHICLES SHALL NOT BACK INTO THE WORK AREA BUT SHALL DRIVE FORWARD INTO WORK AREA UNTIL THE ENTIRE VEHICLE IS CLEAR OF THE TRAVEL LANES. BACKING UP WITHIN THE WORK AREA IS PERMISSIBLE.
- IF PARKING IS CURRENTLY ALLOWED, "NO PARKING" SIGNAGE MUST BE IN PLACE 12 HOURS PRIOR TO CLOSURE TO ENSURE PARKING IS RESTRICTED.



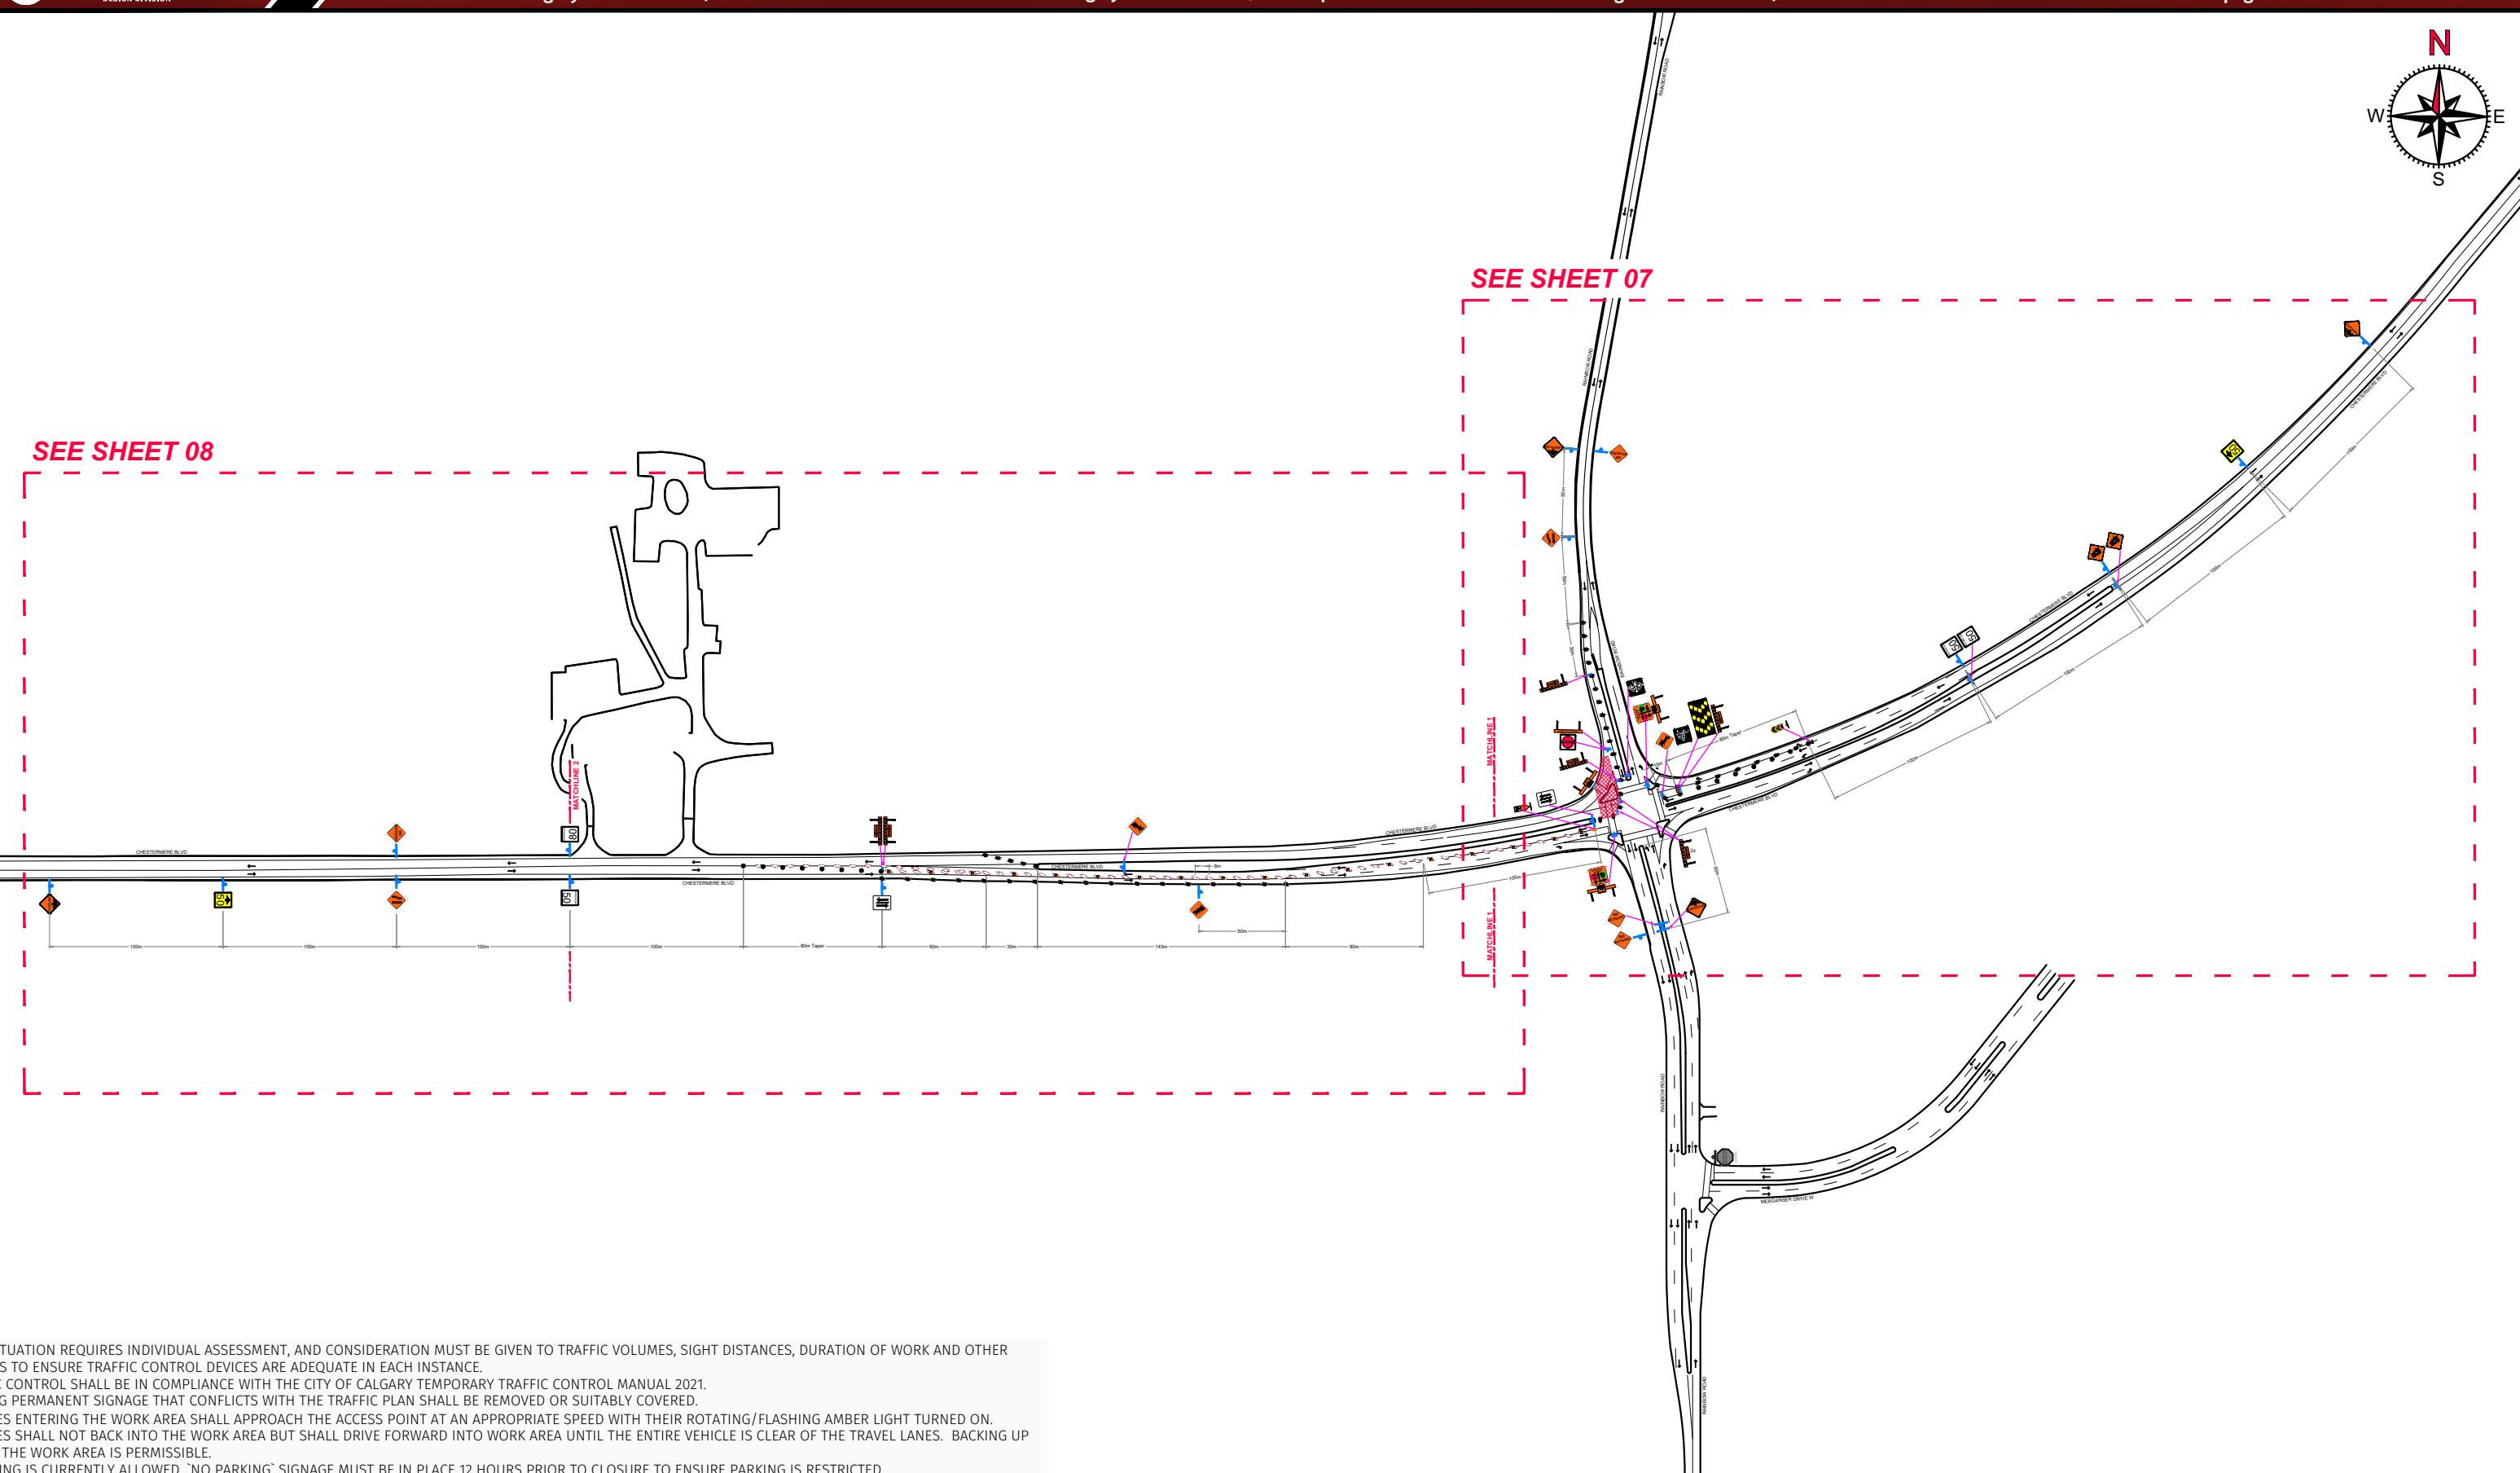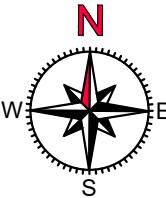

© COPYRIGHT ATS Traffic 2021

1. EACH SITUATION REQUIRES INDIVIDUAL ASSESSMENT, AND CONSIDERATION MUST BE GIVEN TO TRAFFIC VOLUMES, SIGHT DISTANCES, DURATION OF WORK AND OTHER FACTORS TO ENSURE TRAFFIC CONTROL DEVICES ARE ADEQUATE IN EACH INSTANCE.
2. TRAFFIC CONTROL SHALL BE IN COMPLIANCE WITH THE CITY OF CALGARY TEMPORARY TRAFFIC CONTROL MANUAL 2021.
3. EXISTING PERMANENT SIGNAGE THAT CONFLICTS WITH THE TRAFFIC PLAN SHALL BE REMOVED OR SUITABLY COVERED.
4. VEHICLES ENTERING THE WORK AREA SHALL APPROACH THE ACCESS POINT AT AN APPROPRIATE SPEED WITH THEIR ROTATING/FLASHING AMBER LIGHT TURNED ON. VEHICLES SHALL NOT BACK INTO THE WORK AREA BUT SHALL DRIVE FORWARD INTO WORK AREA UNTIL THE ENTIRE VEHICLE IS CLEAR OF THE TRAVEL LANES. BACKING UP WITHIN THE WORK AREA IS PERMISSIBLE.
5. IF PARKING IS CURRENTLY ALLOWED, 'NO PARKING' SIGNAGE MUST BE IN PLACE 12 HOURS PRIOR TO CLOSURE TO ENSURE PARKING IS RESTRICTED.

Governing Authority



Contractor



Site Plan Overview_Two Way Traffic on Eastbound Lane
Rainbow Road and Chestermere Blvd
Chestermere, Alberta

Gazetted speed



Delineator Spacing

15
meters

Date

June 08
2022

Designed

ET
Checked
DD

Scale


NTS
Drawing No.
15892-D0048201

Sheet

06
of 14



SEE INSERT 1 FOR CONTINUATION

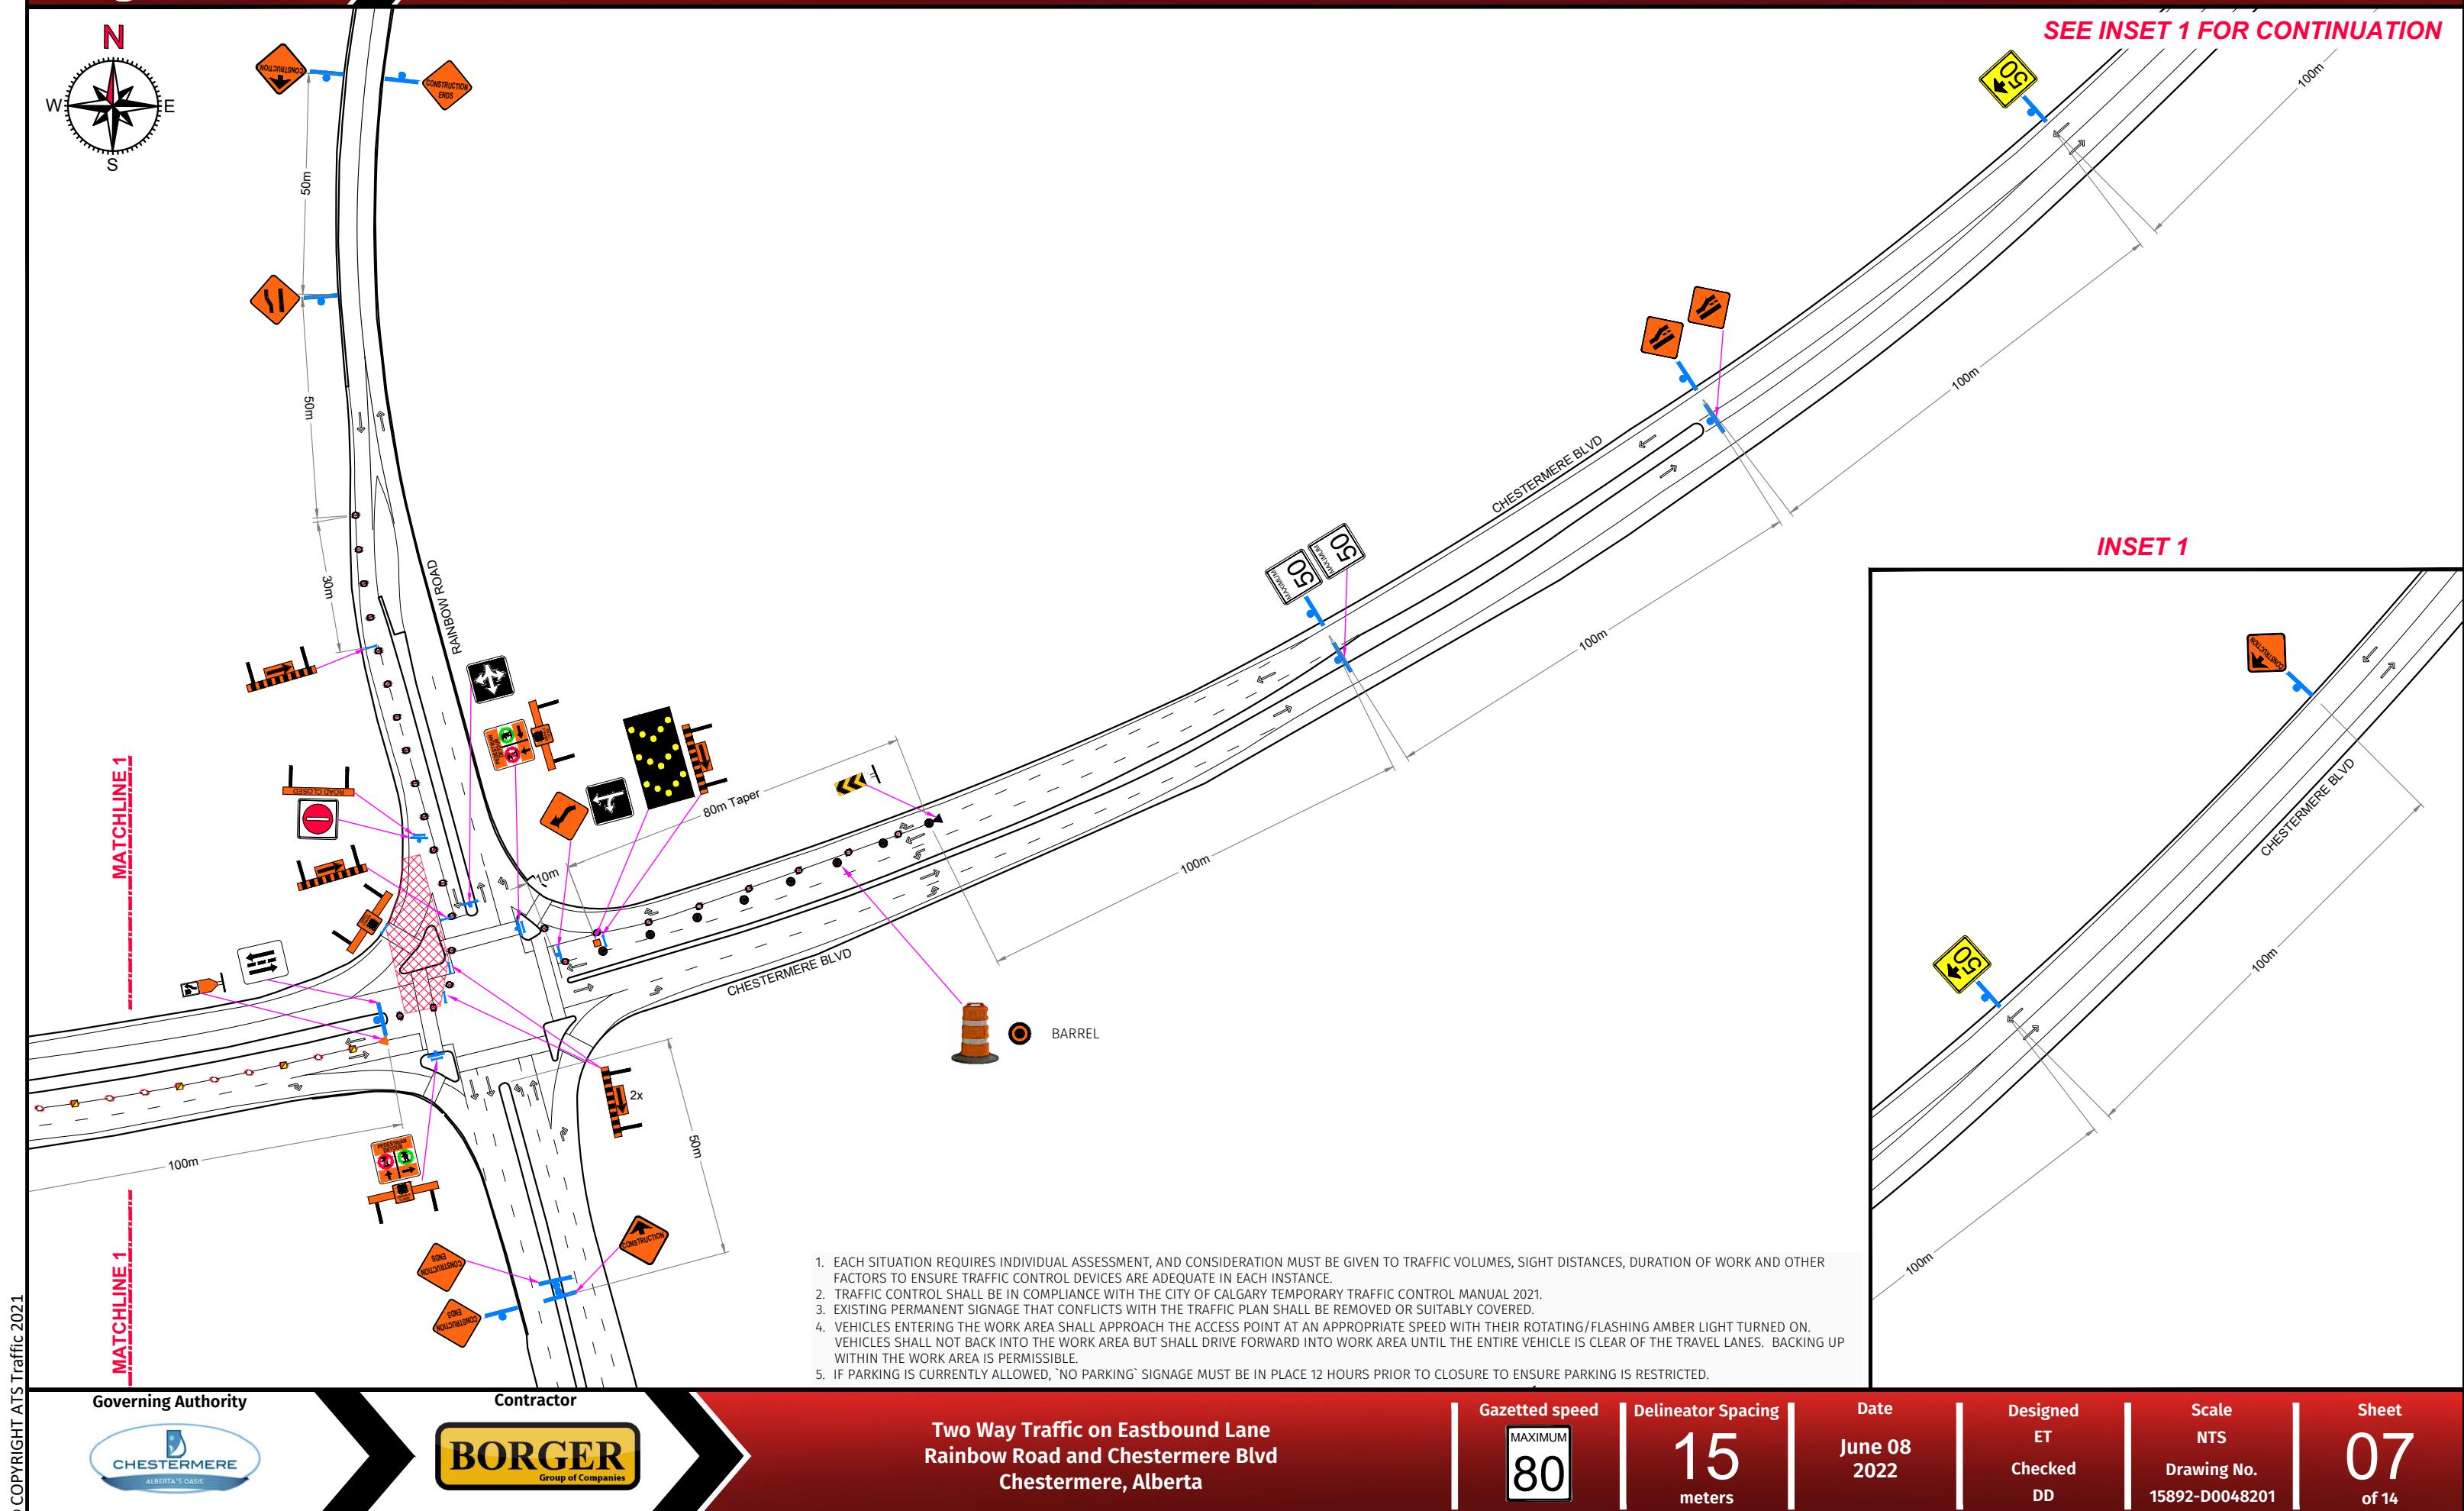


- EACH SITUATION REQUIRES INDIVIDUAL ASSESSMENT, AND CONSIDERATION MUST BE GIVEN TO TRAFFIC VOLUMES, SIGHT DISTANCES, DURATION OF WORK AND OTHER FACTORS TO ENSURE TRAFFIC CONTROL DEVICES ARE ADEQUATE IN EACH INSTANCE.
- TRAFFIC CONTROL SHALL BE IN COMPLIANCE WITH THE CITY OF CALGARY TEMPORARY TRAFFIC CONTROL MANUAL 2021.
- EXISTING PERMANENT SIGNAGE THAT CONFLICTS WITH THE TRAFFIC PLAN SHALL BE REMOVED OR SUITABLY COVERED.
- VEHICLES ENTERING THE WORK AREA SHALL APPROACH THE ACCESS POINT AT AN APPROPRIATE SPEED WITH THEIR ROTATING/FLASHING AMBER LIGHT TURNED ON. VEHICLES SHALL NOT BACK INTO THE WORK AREA BUT SHALL DRIVE FORWARD INTO WORK AREA UNTIL THE ENTIRE VEHICLE IS CLEAR OF THE TRAVEL LANES. BACKING UP WITHIN THE WORK AREA IS PERMISSIBLE.
- IF PARKING IS CURRENTLY ALLOWED, 'NO PARKING' SIGNAGE MUST BE IN PLACE 12 HOURS PRIOR TO CLOSURE TO ENSURE PARKING IS RESTRICTED.


SEE INSET 1 FOR CONTINUATION




MATCHLINE 1

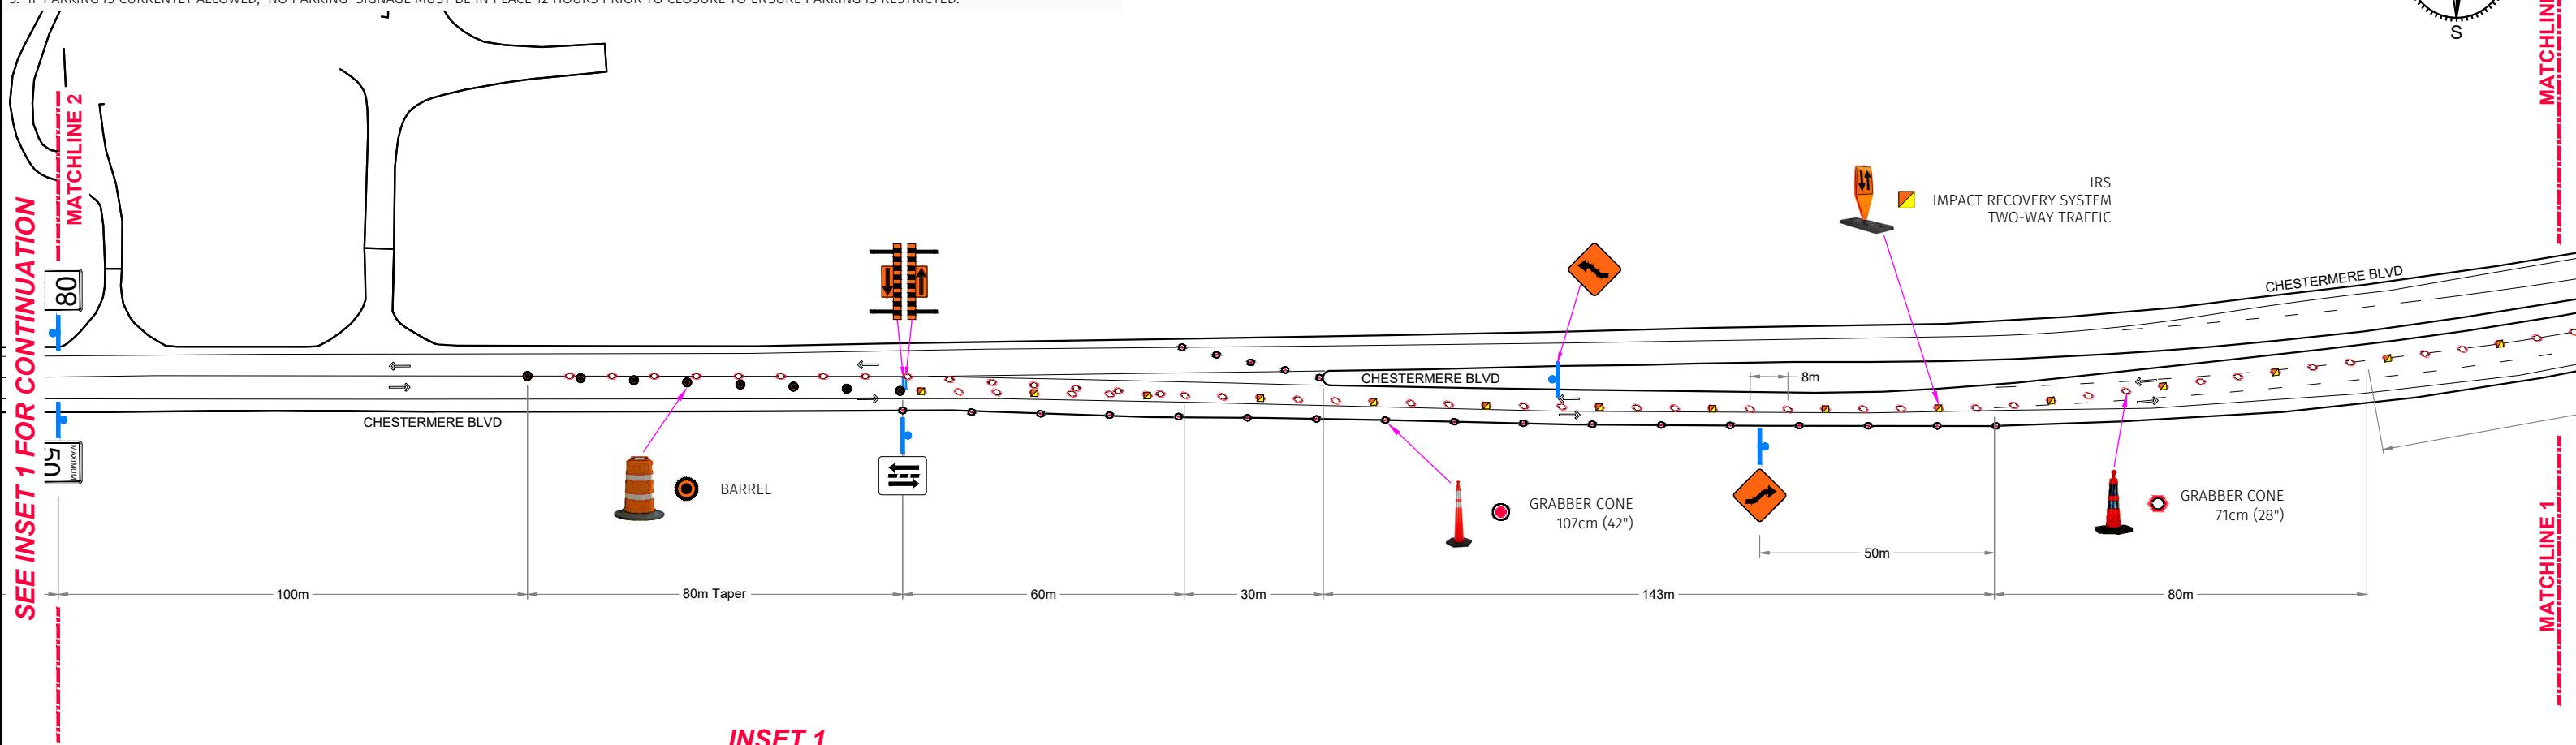

INSET 1

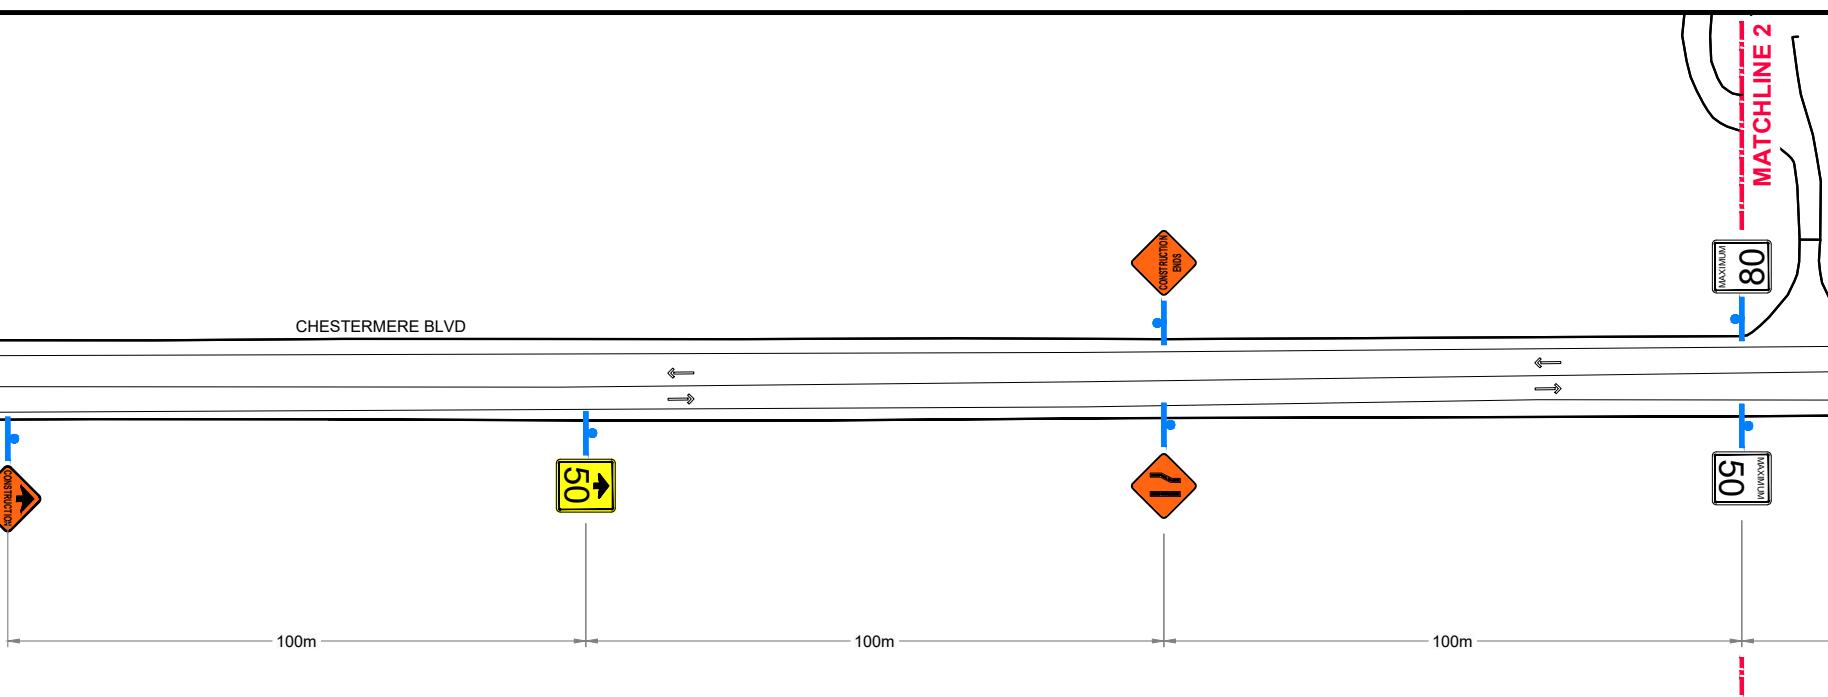

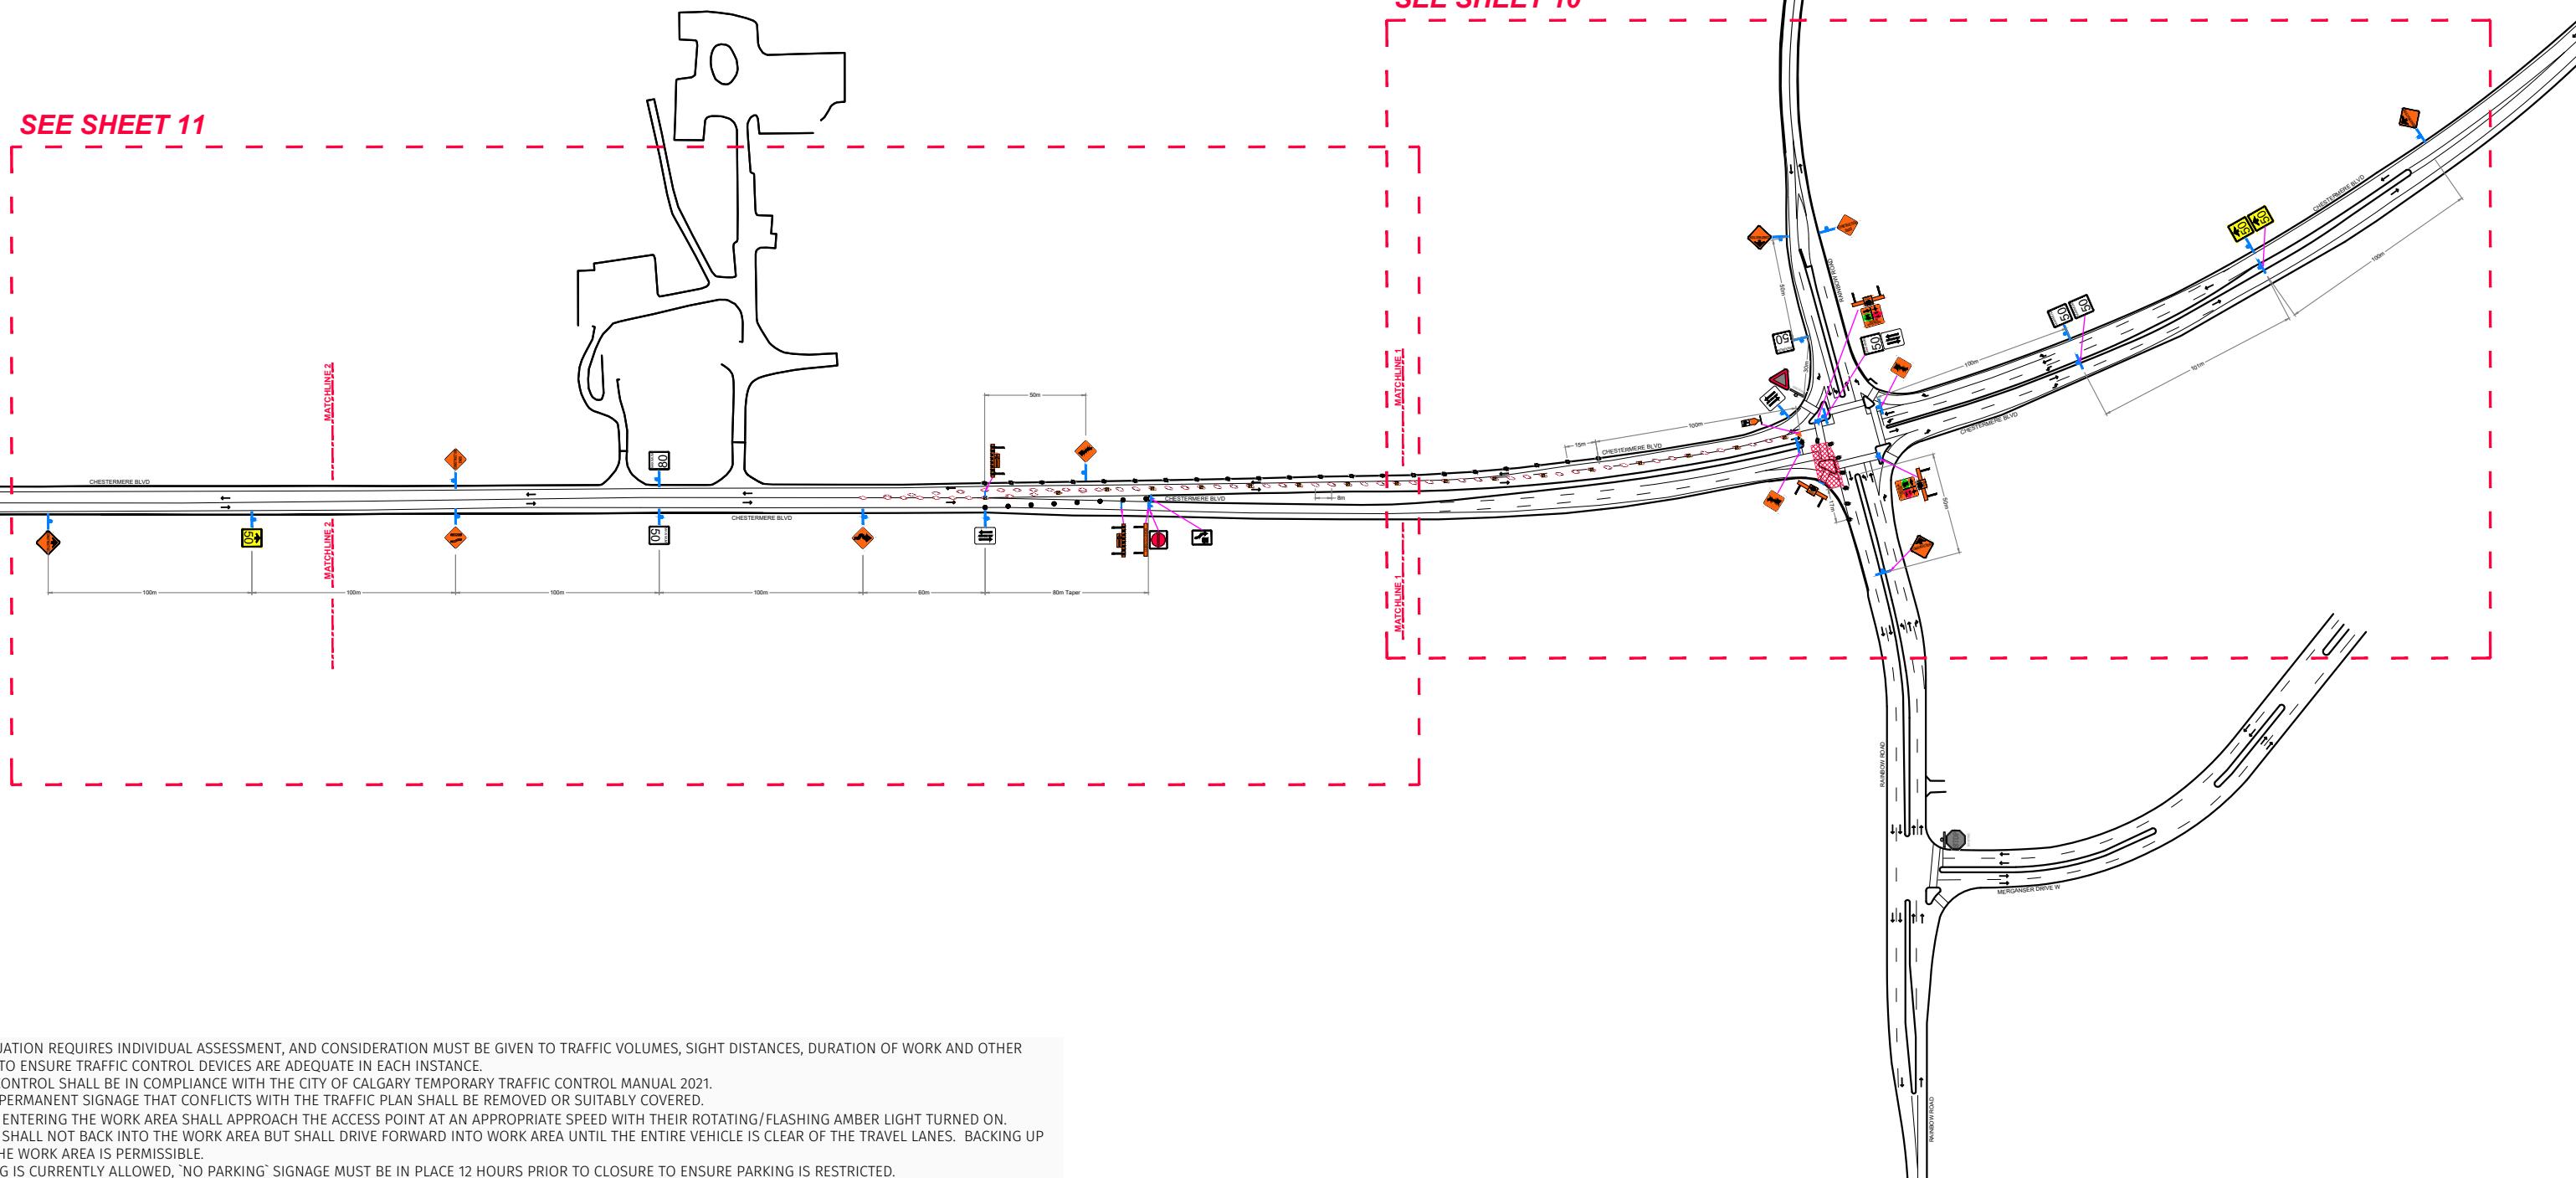

1. EACH SITUATION REQUIRES INDIVIDUAL ASSESSMENT, AND CONSIDERATION MUST BE GIVEN TO TRAFFIC VOLUMES, SIGHT DISTANCES, DURATION OF WORK AND OTHER FACTORS TO ENSURE TRAFFIC CONTROL DEVICES ARE ADEQUATE IN EACH INSTANCE.

2. TRAFFIC CONTROL SHALL BE IN COMPLIANCE WITH THE CITY OF CALGARY TEMPORARY TRAFFIC CONTROL MANUAL 2021.


3. EXISTING PERMANENT SIGNAGE THAT CONFLICTS WITH THE TRAFFIC PLAN SHALL BE REMOVED OR SUITABLY COVERED.

4. VEHICLES ENTERING THE WORK AREA SHALL APPROACH THE ACCESS POINT AT AN APPROPRIATE SPEED WITH THEIR ROTATING/FLASHING AMBER LIGHT TURNED ON. VEHICLES SHALL NOT BACK INTO THE WORK AREA BUT SHALL DRIVE FORWARD INTO WORK AREA UNTIL THE ENTIRE VEHICLE IS CLEAR OF THE TRAVEL LANES. BACKING UP WITHIN THE WORK AREA IS PERMISSIBLE.

5. IF PARKING IS CURRENTLY ALLOWED, 'NO PARKING' SIGNAGE MUST BE IN PLACE 12 HOURS PRIOR TO CLOSURE TO ENSURE PARKING IS RESTRICTED.



MATCHLINE 1

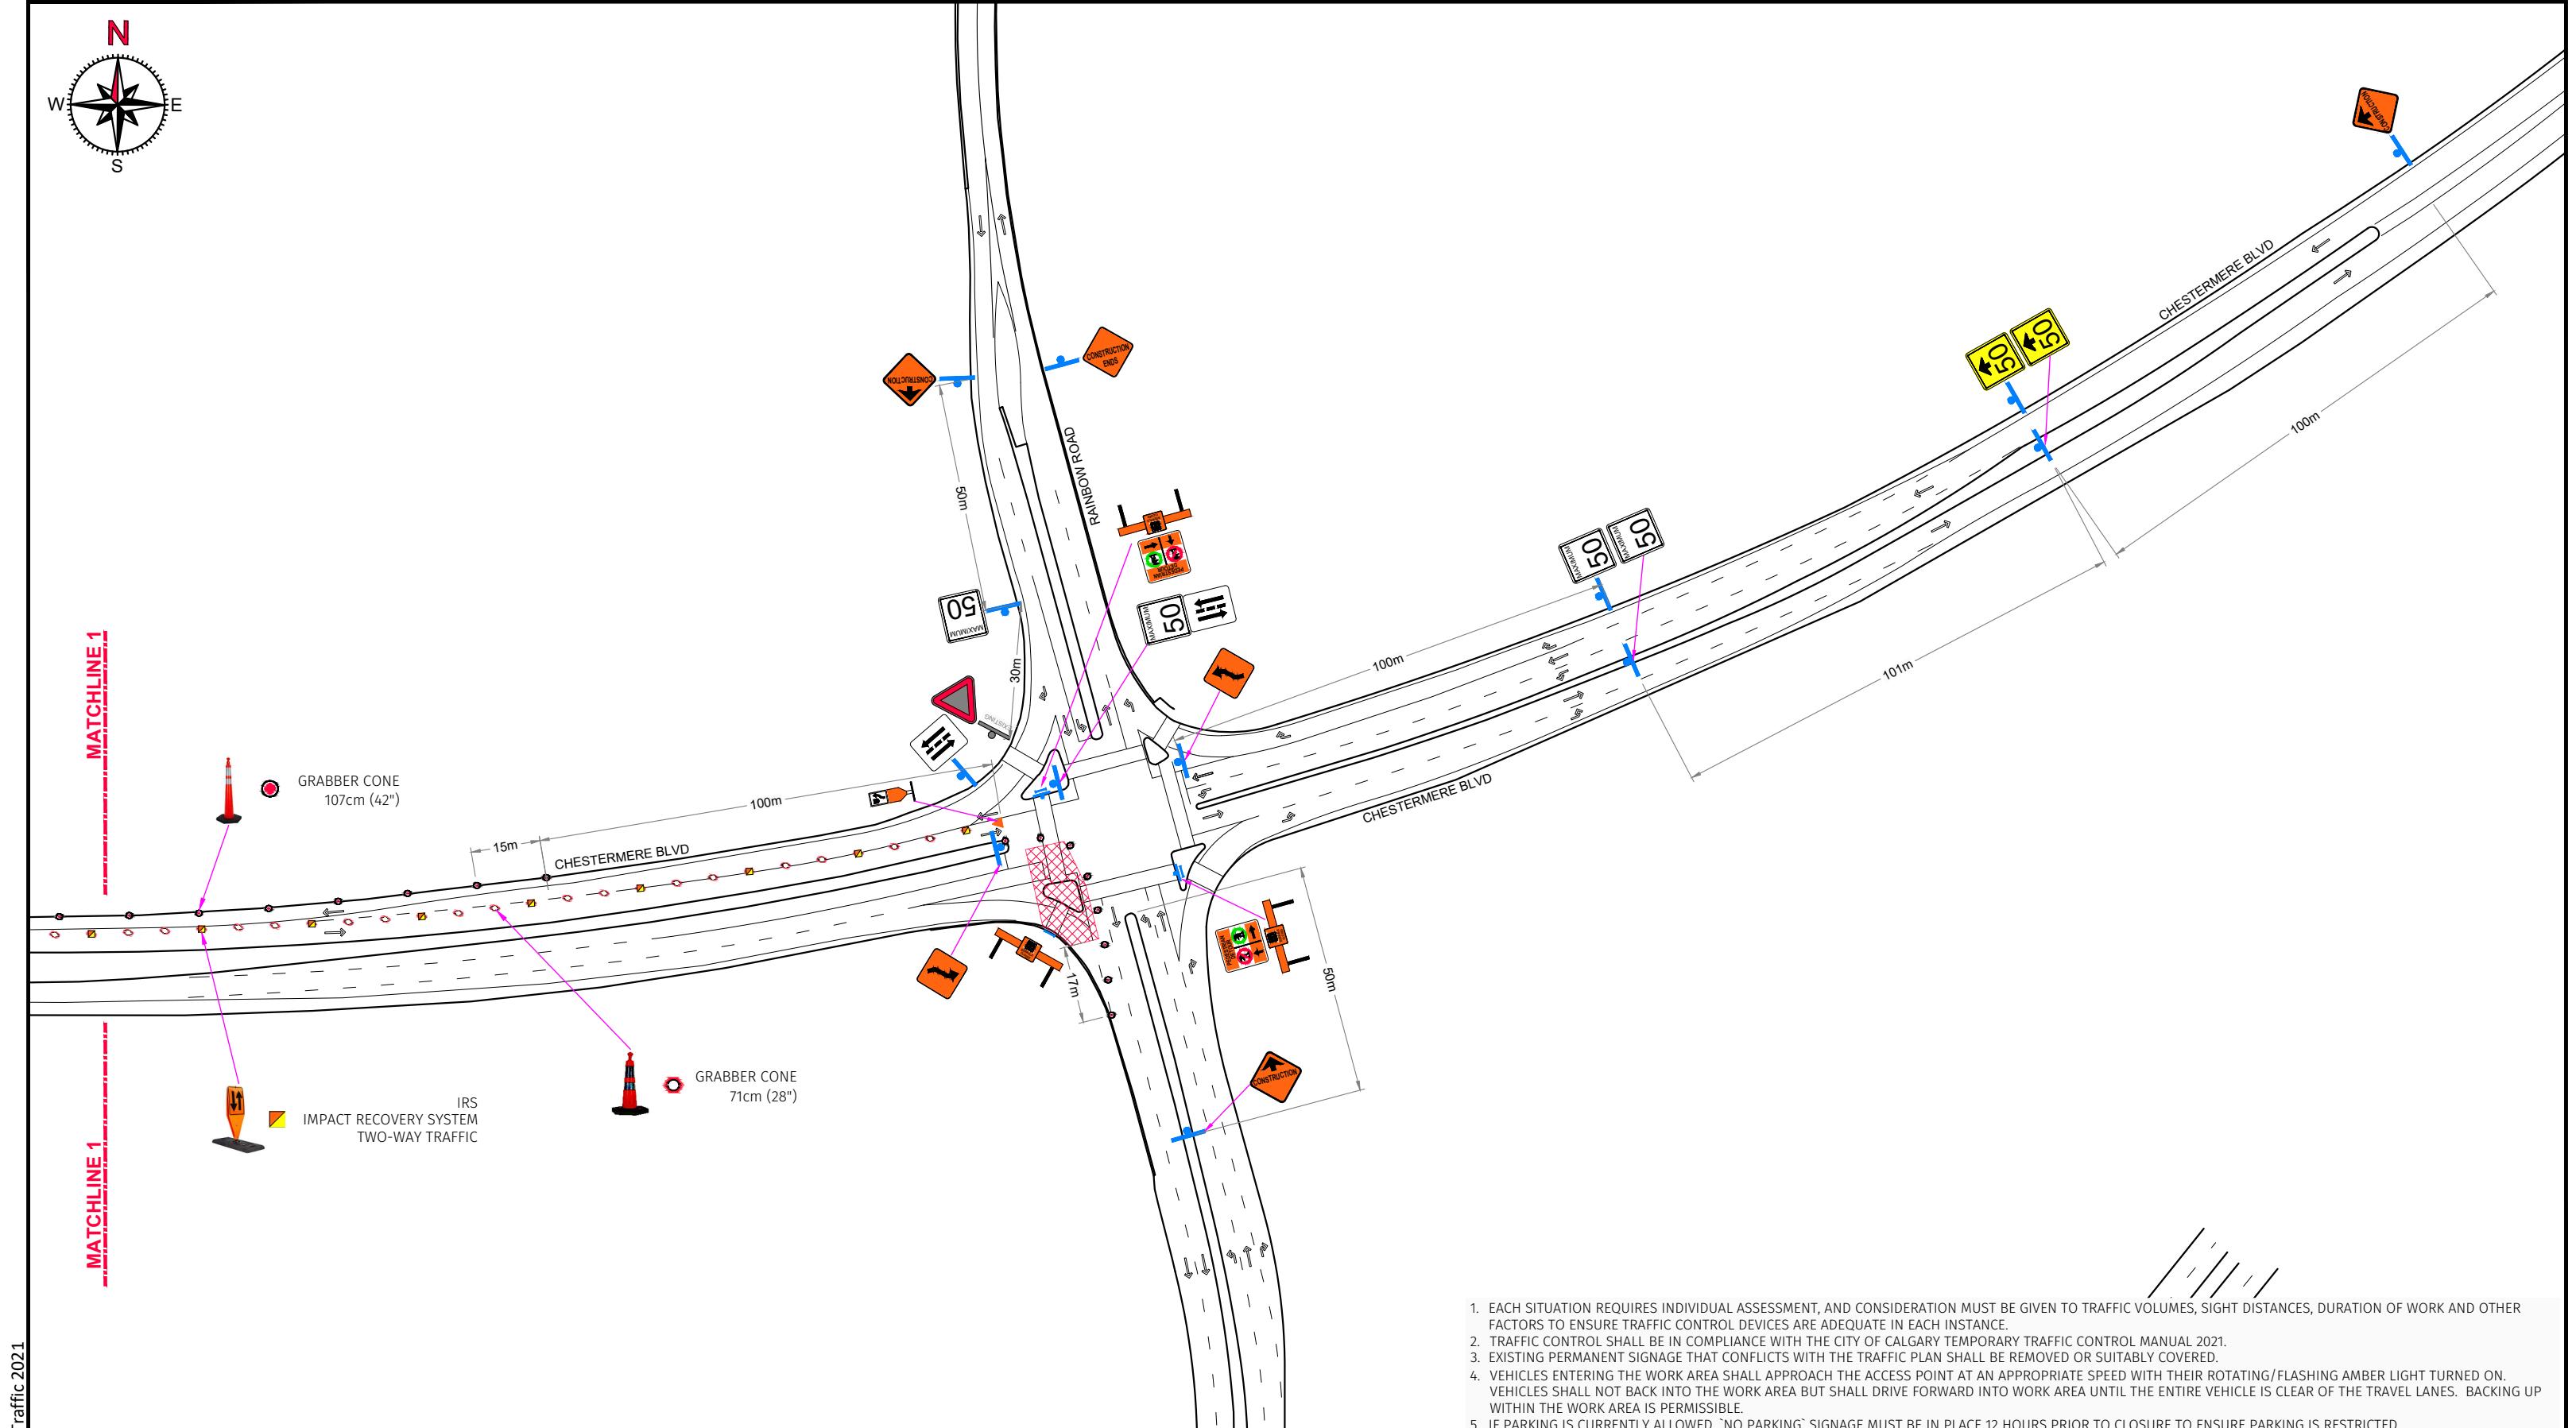

1. EACH SITUATION REQUIRES INDIVIDUAL ASSESSMENT, AND CONSIDERATION MUST BE GIVEN TO TRAFFIC VOLUMES, SIGHT DISTANCES, DURATION OF WORK AND OTHER FACTORS TO ENSURE TRAFFIC CONTROL DEVICES ARE ADEQUATE IN EACH INSTANCE.
2. TRAFFIC CONTROL SHALL BE IN COMPLIANCE WITH THE CITY OF CALGARY TEMPORARY TRAFFIC CONTROL MANUAL 2021.
3. EXISTING PERMANENT SIGNAGE THAT CONFLICTS WITH THE TRAFFIC PLAN SHALL BE REMOVED OR SUITABLY COVERED.
4. VEHICLES ENTERING THE WORK AREA SHALL APPROACH THE ACCESS POINT AT AN APPROPRIATE SPEED WITH THEIR ROTATING/FLASHING AMBER LIGHT TURNED ON. VEHICLES SHALL NOT BACK INTO THE WORK AREA BUT SHALL DRIVE FORWARD INTO WORK AREA UNTIL THE ENTIRE VEHICLE IS CLEAR OF THE TRAVEL LANES. BACKING UP WITHIN THE WORK AREA IS PERMISSIBLE.
5. IF PARKING IS CURRENTLY ALLOWED, "NO PARKING" SIGNAGE MUST BE IN PLACE 12 HOURS PRIOR TO CLOSURE TO ENSURE PARKING IS RESTRICTED.

Governing Authority



Contractor



Two Way Traffic on Eastbound Lane
Rainbow Road and Chestermere Blvd
Chestermere, Alberta

Gazetted speed



Delineator Spacing

15 meters

Date

June 08
2022

Designed


ET
Checked
DD


Scale

NTS
Drawing No.
15892-D0048201


Sheet

10
of 14


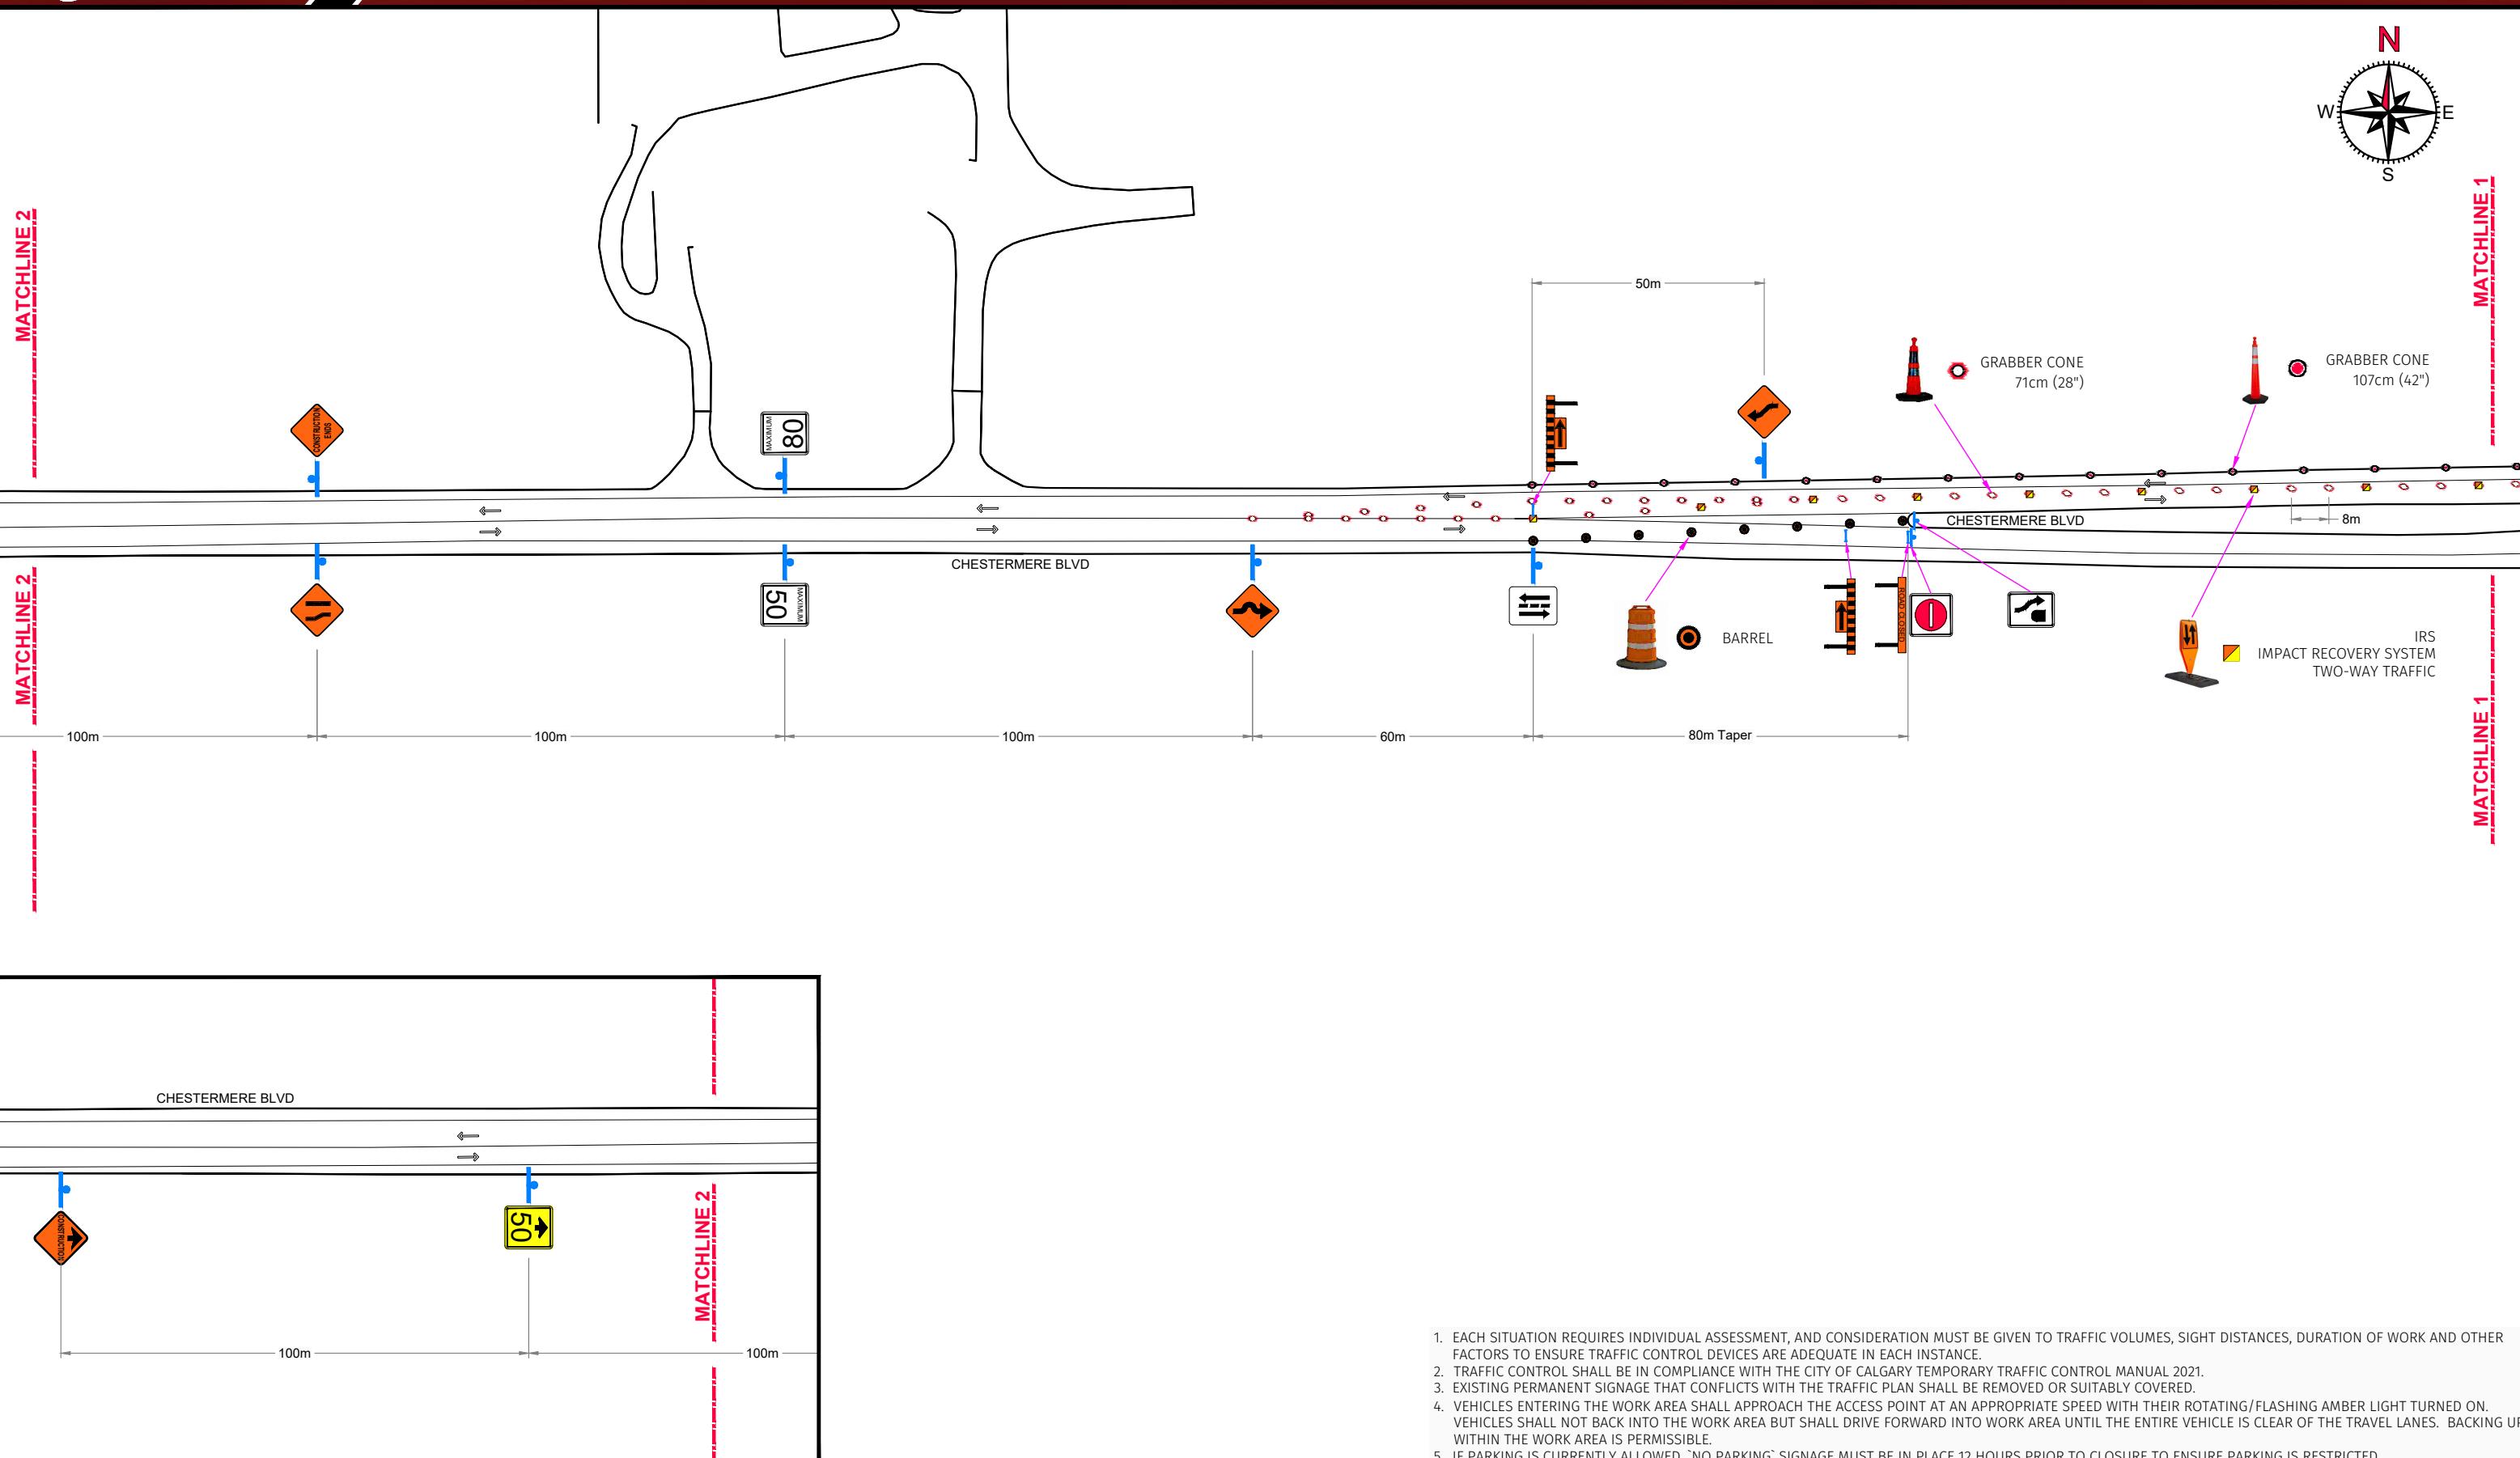


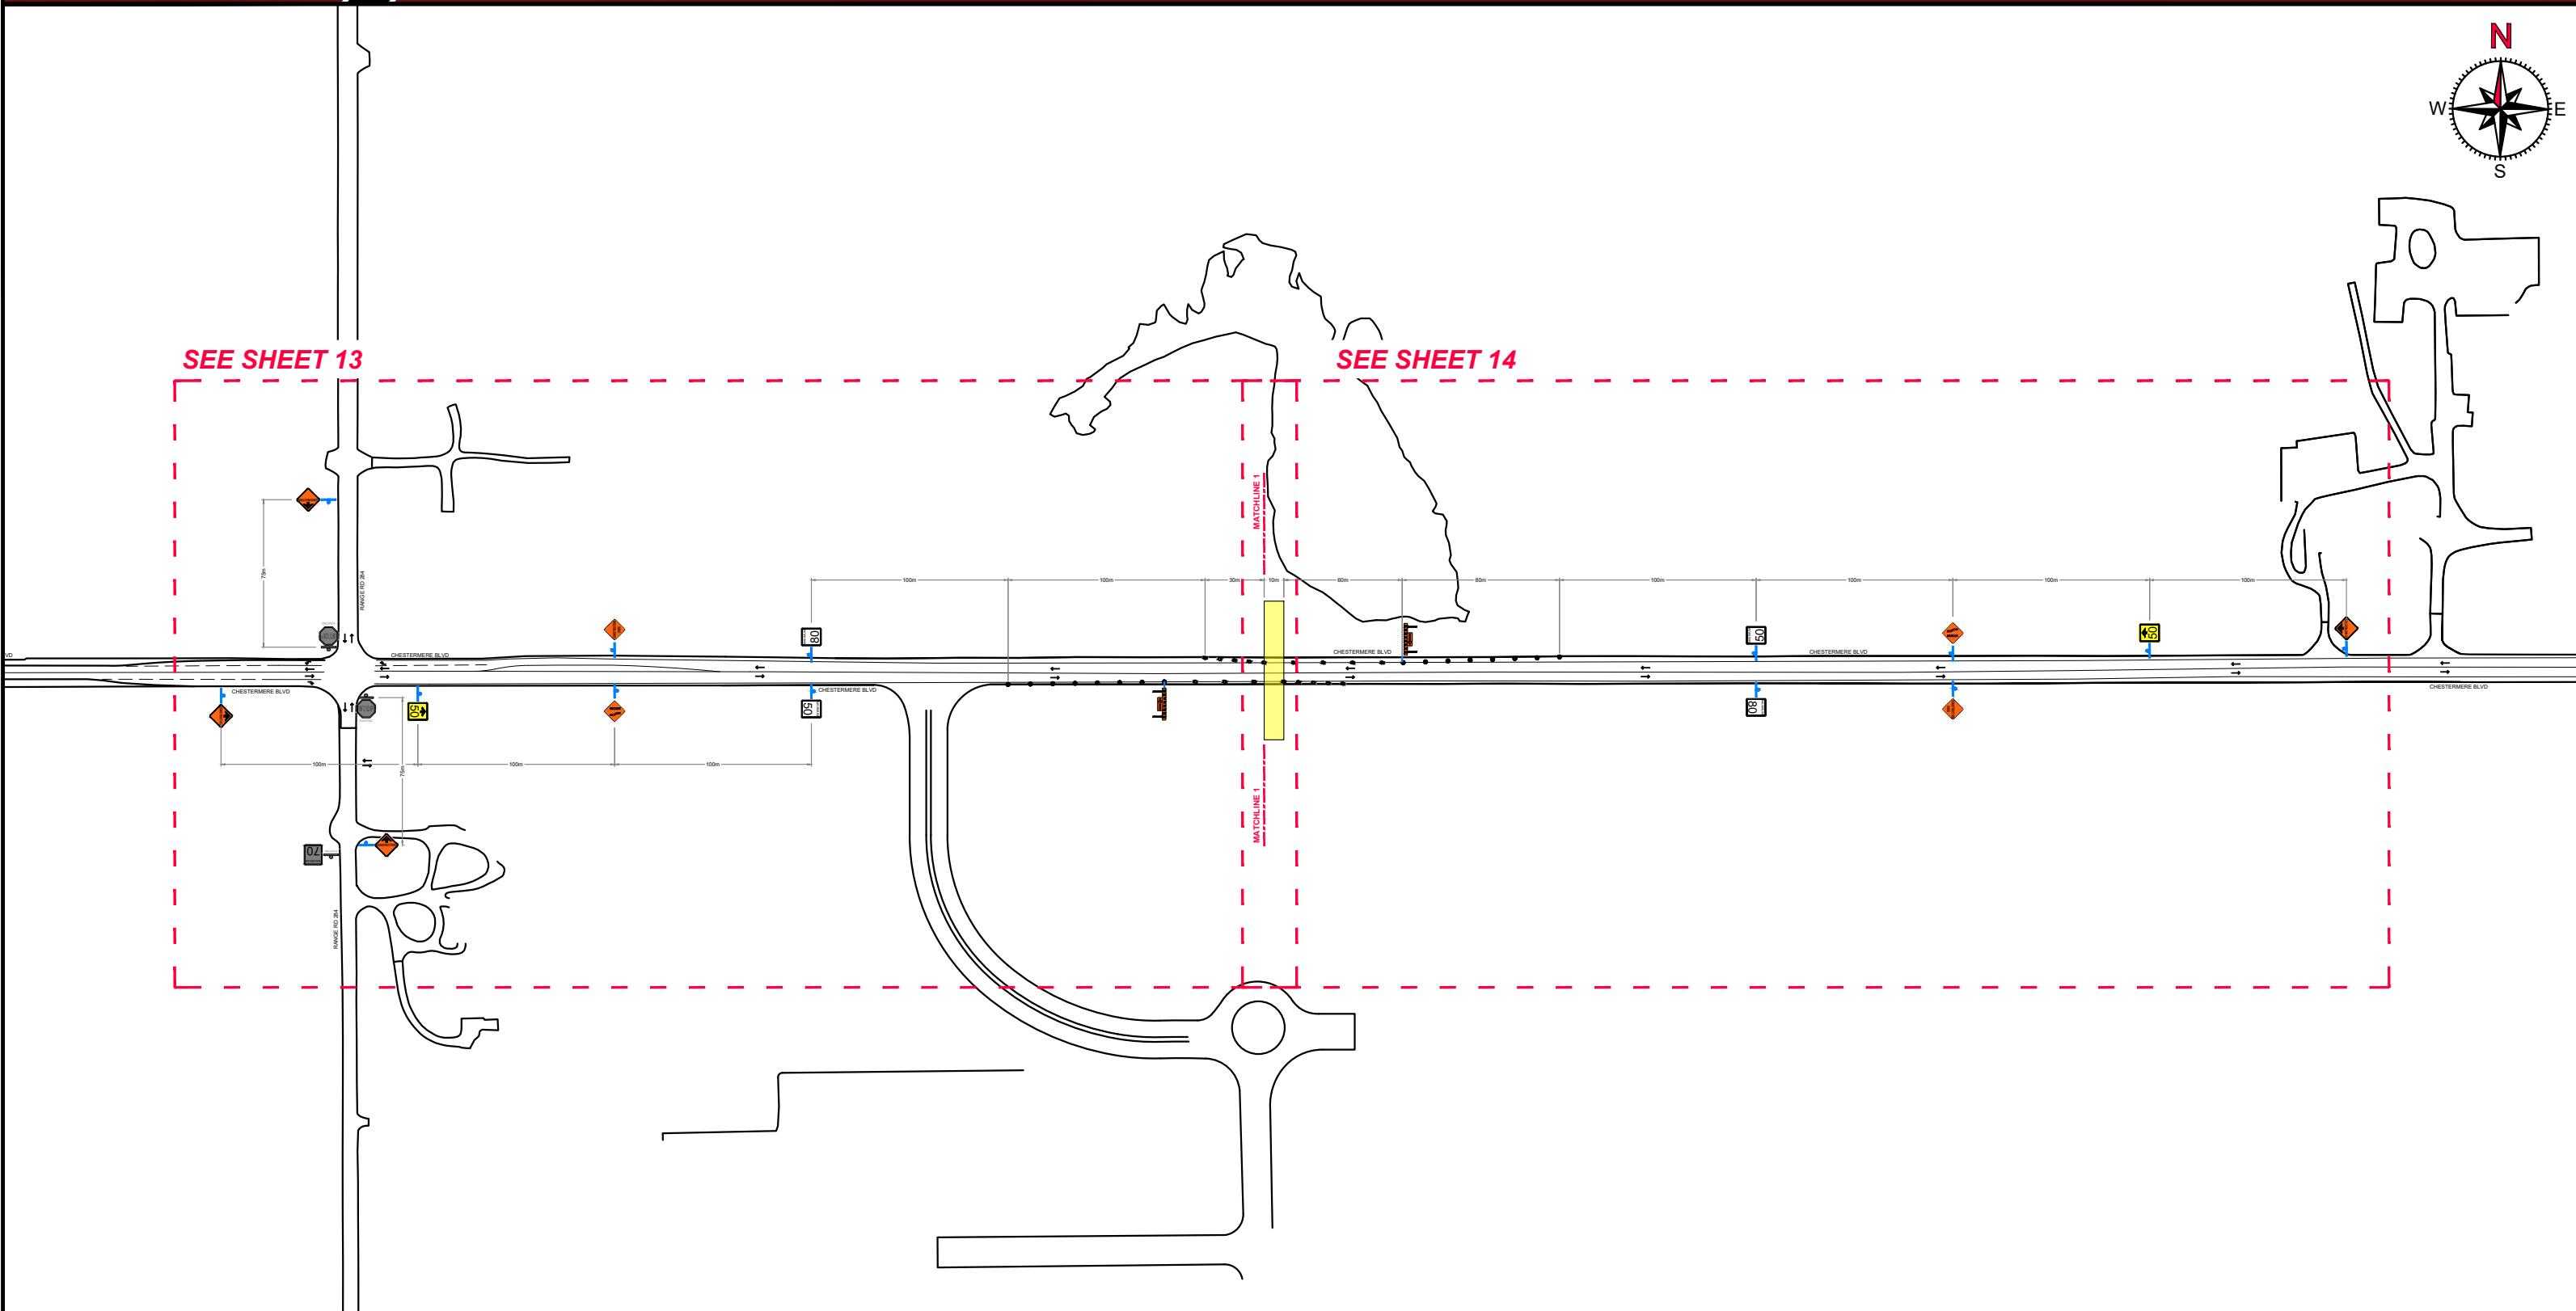

1. EACH SITUATION REQUIRES INDIVIDUAL ASSESSMENT, AND CONSIDERATION MUST BE GIVEN TO TRAFFIC VOLUMES, SIGHT DISTANCES, DURATION OF WORK AND OTHER FACTORS TO ENSURE TRAFFIC CONTROL DEVICES ARE ADEQUATE IN EACH INSTANCE.
2. TRAFFIC CONTROL SHALL BE IN COMPLIANCE WITH THE CITY OF CALGARY TEMPORARY TRAFFIC CONTROL MANUAL 2021.
3. EXISTING PERMANENT SIGNAGE THAT CONFLICTS WITH THE TRAFFIC PLAN SHALL BE REMOVED OR SUITABLY COVERED.
4. VEHICLES ENTERING THE WORK AREA SHALL APPROACH THE ACCESS POINT AT AN APPROPRIATE SPEED WITH THEIR ROTATING/FLASHING AMBER LIGHT TURNED ON. VEHICLES SHALL NOT BACK INTO THE WORK AREA BUT SHALL DRIVE FORWARD INTO WORK AREA UNTIL THE ENTIRE VEHICLE IS CLEAR OF THE TRAVEL LANES. BACKING UP WITHIN THE WORK AREA IS PERMISSIBLE.
5. IF PARKING IS CURRENTLY ALLOWED, 'NO PARKING' SIGNAGE MUST BE IN PLACE 12 HOURS PRIOR TO CLOSURE TO ENSURE PARKING IS RESTRICTED.

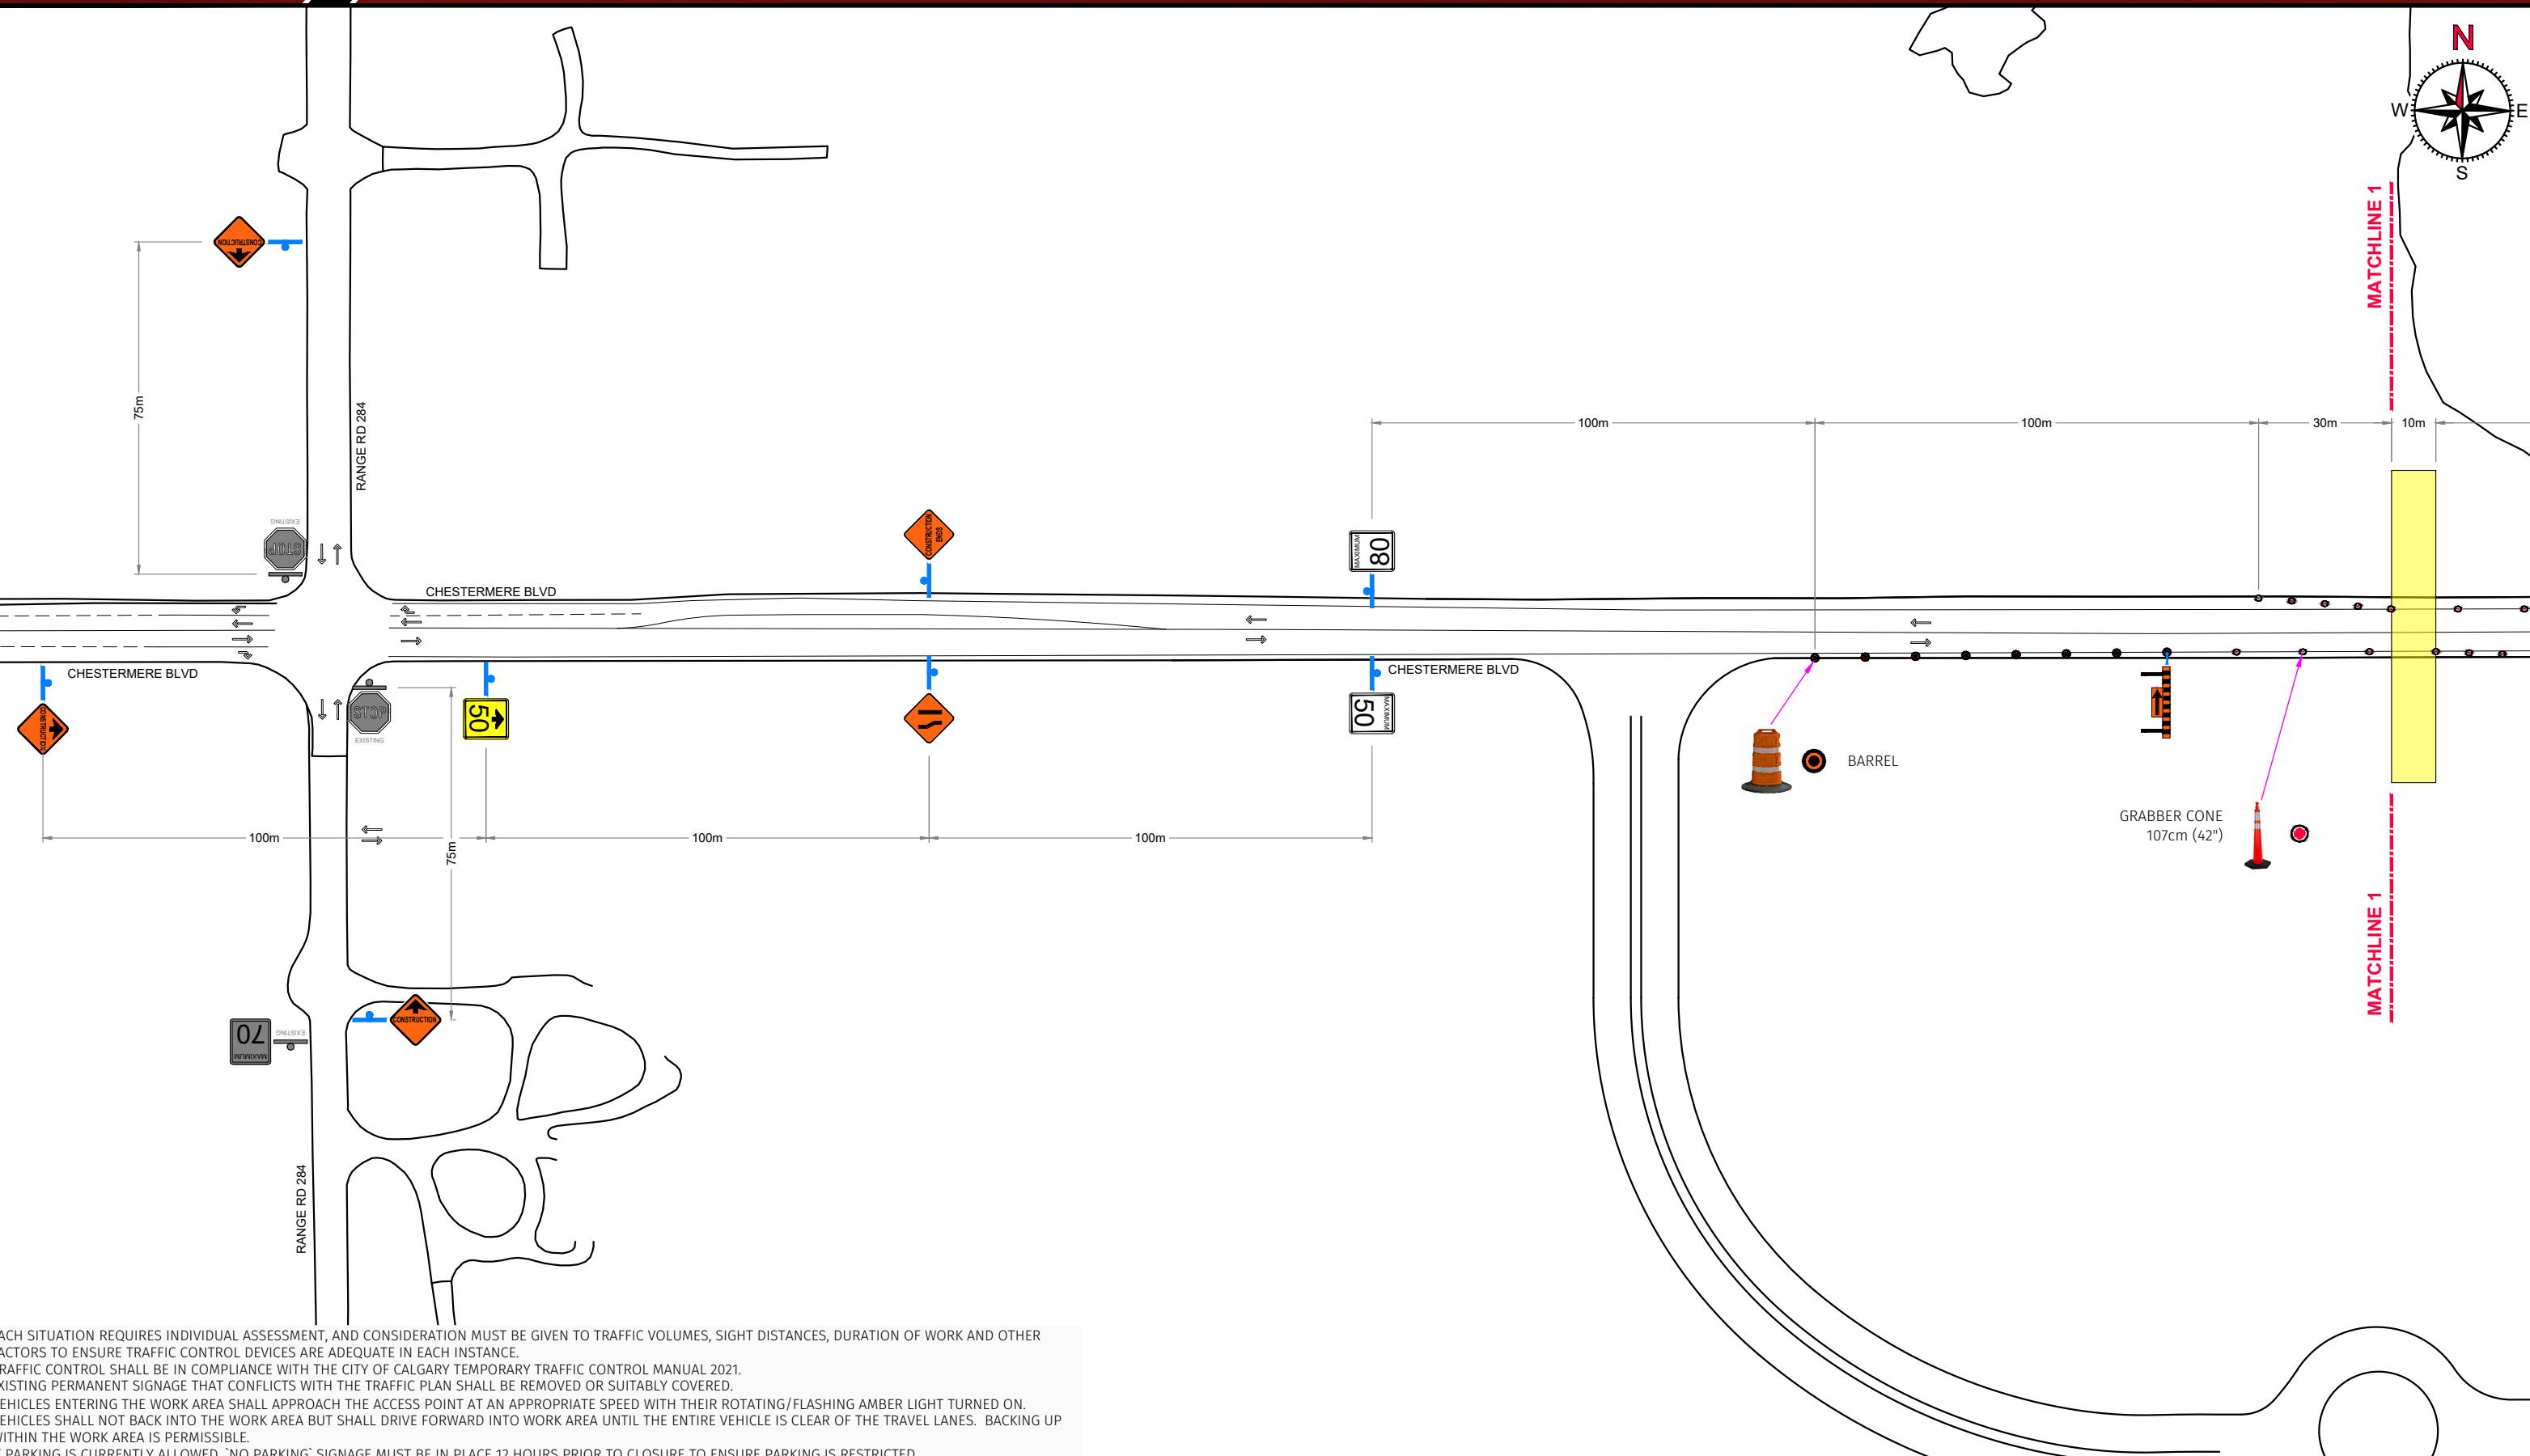

1. EACH SITUATION REQUIRES INDIVIDUAL ASSESSMENT, AND CONSIDERATION MUST BE GIVEN TO TRAFFIC VOLUMES, SIGHT DISTANCES, DURATION OF WORK AND OTHER FACTORS TO ENSURE TRAFFIC CONTROL DEVICES ARE ADEQUATE IN EACH INSTANCE.
2. TRAFFIC CONTROL SHALL BE IN COMPLIANCE WITH THE CITY OF CALGARY TEMPORARY TRAFFIC CONTROL MANUAL 2021.
3. EXISTING PERMANENT SIGNAGE THAT CONFLICTS WITH THE TRAFFIC PLAN SHALL BE REMOVED OR SUITABLY COVERED.
4. VEHICLES ENTERING THE WORK AREA SHALL APPROACH THE ACCESS POINT AT AN APPROPRIATE SPEED WITH THEIR ROTATING/FLASHING AMBER LIGHT TURNED ON. VEHICLES SHALL NOT BACK INTO THE WORK AREA BUT SHALL DRIVE FORWARD INTO WORK AREA UNTIL THE ENTIRE VEHICLE IS CLEAR OF THE TRAVEL LANES. BACKING UP WITHIN THE WORK AREA IS PERMISSIBLE.
5. IF PARKING IS CURRENTLY ALLOWED, 'NO PARKING' SIGNAGE MUST BE IN PLACE 12 HOURS PRIOR TO CLOSURE TO ENSURE PARKING IS RESTRICTED.

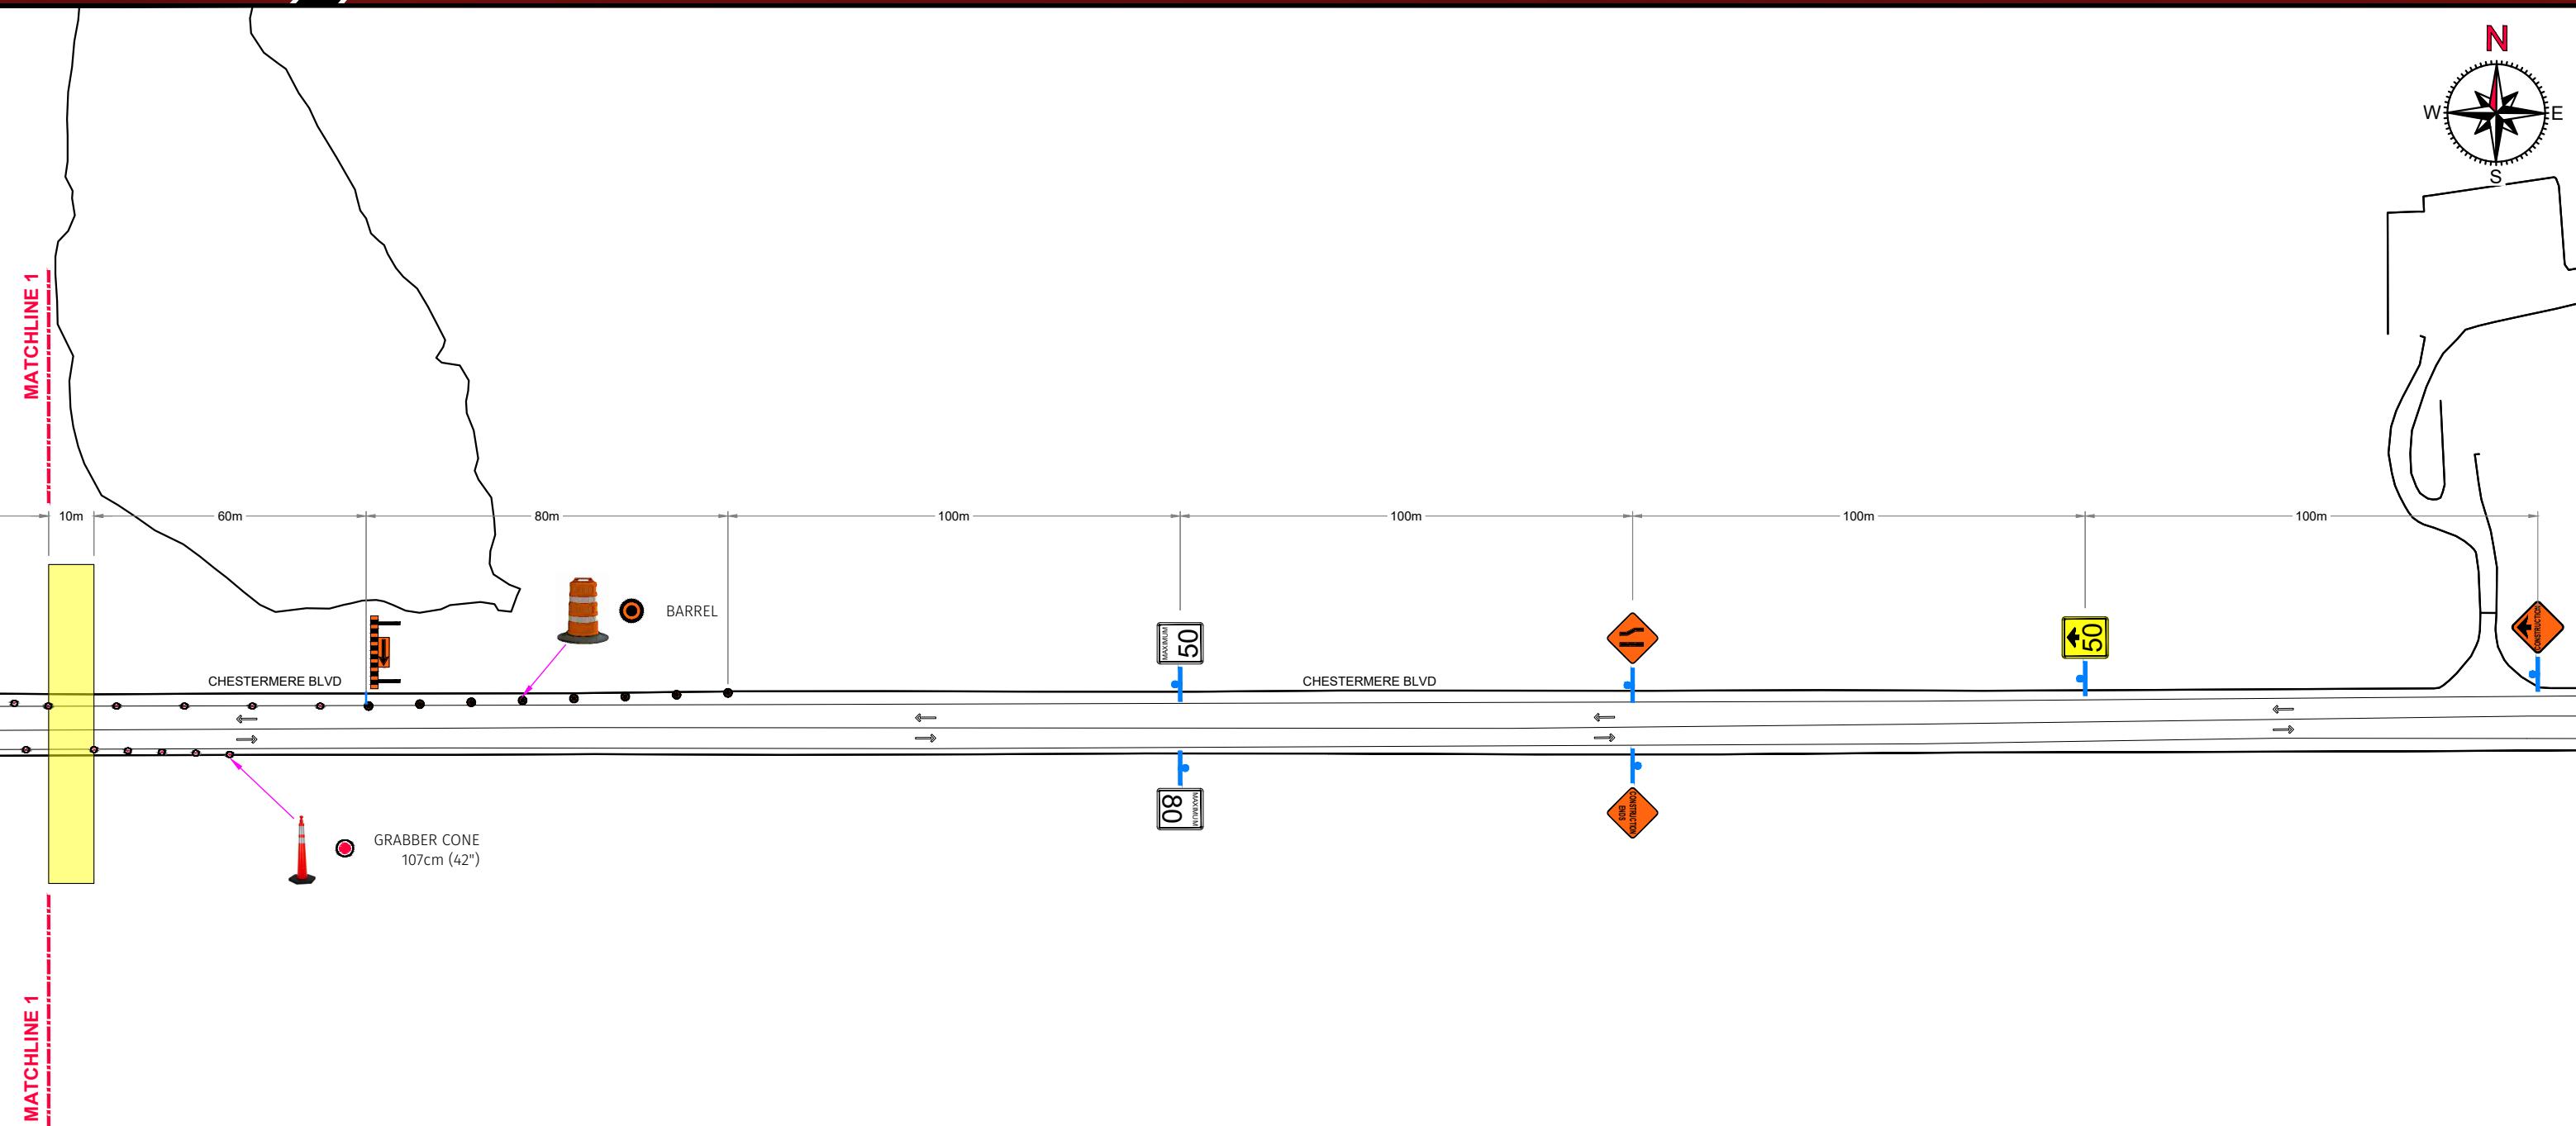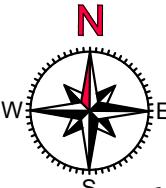

1. EACH SITUATION REQUIRES INDIVIDUAL ASSESSMENT, AND CONSIDERATION MUST BE GIVEN TO TRAFFIC VOLUMES, SIGHT DISTANCES, DURATION OF WORK AND OTHER FACTORS TO ENSURE TRAFFIC CONTROL DEVICES ARE ADEQUATE IN EACH INSTANCE.
 2. TRAFFIC CONTROL SHALL BE IN COMPLIANCE WITH THE CITY OF CALGARY TEMPORARY TRAFFIC CONTROL MANUAL 2021.
 3. EXISTING PERMANENT SIGNAGE THAT CONFLICTS WITH THE TRAFFIC PLAN SHALL BE REMOVED OR SUITABLY COVERED.
 4. VEHICLES ENTERING THE WORK AREA SHALL APPROACH THE ACCESS POINT AT AN APPROPRIATE SPEED WITH THEIR ROTATING/FLASHING AMBER LIGHT TURNED ON.
 VEHICLES SHALL NOT BACK INTO THE WORK AREA BUT SHALL DRIVE FORWARD INTO WORK AREA UNTIL THE ENTIRE VEHICLE IS CLEAR OF THE TRAVEL LANES. BACKING UP
 WITHIN THE WORK AREA IS PERMISSIBLE.
 5. IF PARKING IS CURRENTLY ALLOWED, 'NO PARKING' SIGNAGE MUST BE IN PLACE 12 HOURS PRIOR TO CLOSURE TO ENSURE PARKING IS RESTRICTED.