



# Manifest





- 19 x Sign Stand
- 5 x Construction Ends
- 3 x Directional Barricade
- 2 x RB-1 Maximum speed 40
- 2 x Sign F
- 1 x Arrowboard (Chevron)
- 1 x Pedestrian Detour Left


- 18 x Channelizer
- 5 x WD-101 Construction ahead
- 3 x Sidewalk Closed Barricade
- 2 x RB-1 Maximum speed 50
- 2 x WD-A-33-R Road narrows lane ends (right)
- 1 x Flasher (Barricade Light)
- 1 x Pedestrian Detour Right

Vehicle Swept Path Notes:  
 1. Conflicting vehicle turns are not shown and the respective maneuver is restricted.  
 2. Color coding:  
 Right Turn  
 Left Turn


General Notes:  
 1. TRAFFIC CONTROL PLAN SHALL BE READ IN CONJUNCTION WITH APPLICABLE CONSTRUCTION DRAWINGS.  
 2. ALL WORK SHALL BE CARRIED OUT IN ACCORDANCE WITH ALBERTA HEALTH AND SAFETY ACT.  
 3. DRAWINGS ARE BASED OFF OF CITY OF CALGARY'S TEMPORARY TRAFFIC CONTROL MANUAL 2021.  
 4. PARKING RESTRICTION SHALL BE SETUP AT LEAST 12 HOURS BEFORE THE CLOSURE.  
 5. ALL CONFLICTING SIGNAGE WILL BE SUITABLY COVERED.  
 6. EACH SITUATION REQUIRES INDIVIDUAL ASSESSMENT IN REGARDS TO TRAFFIC VOLUMES, DURATION OF WORK, SIGHT DISTANCES AND OTHER FACTORS TO ENSURE THE TRAFFIC SETUP IS ADEQUATE.

## Legend

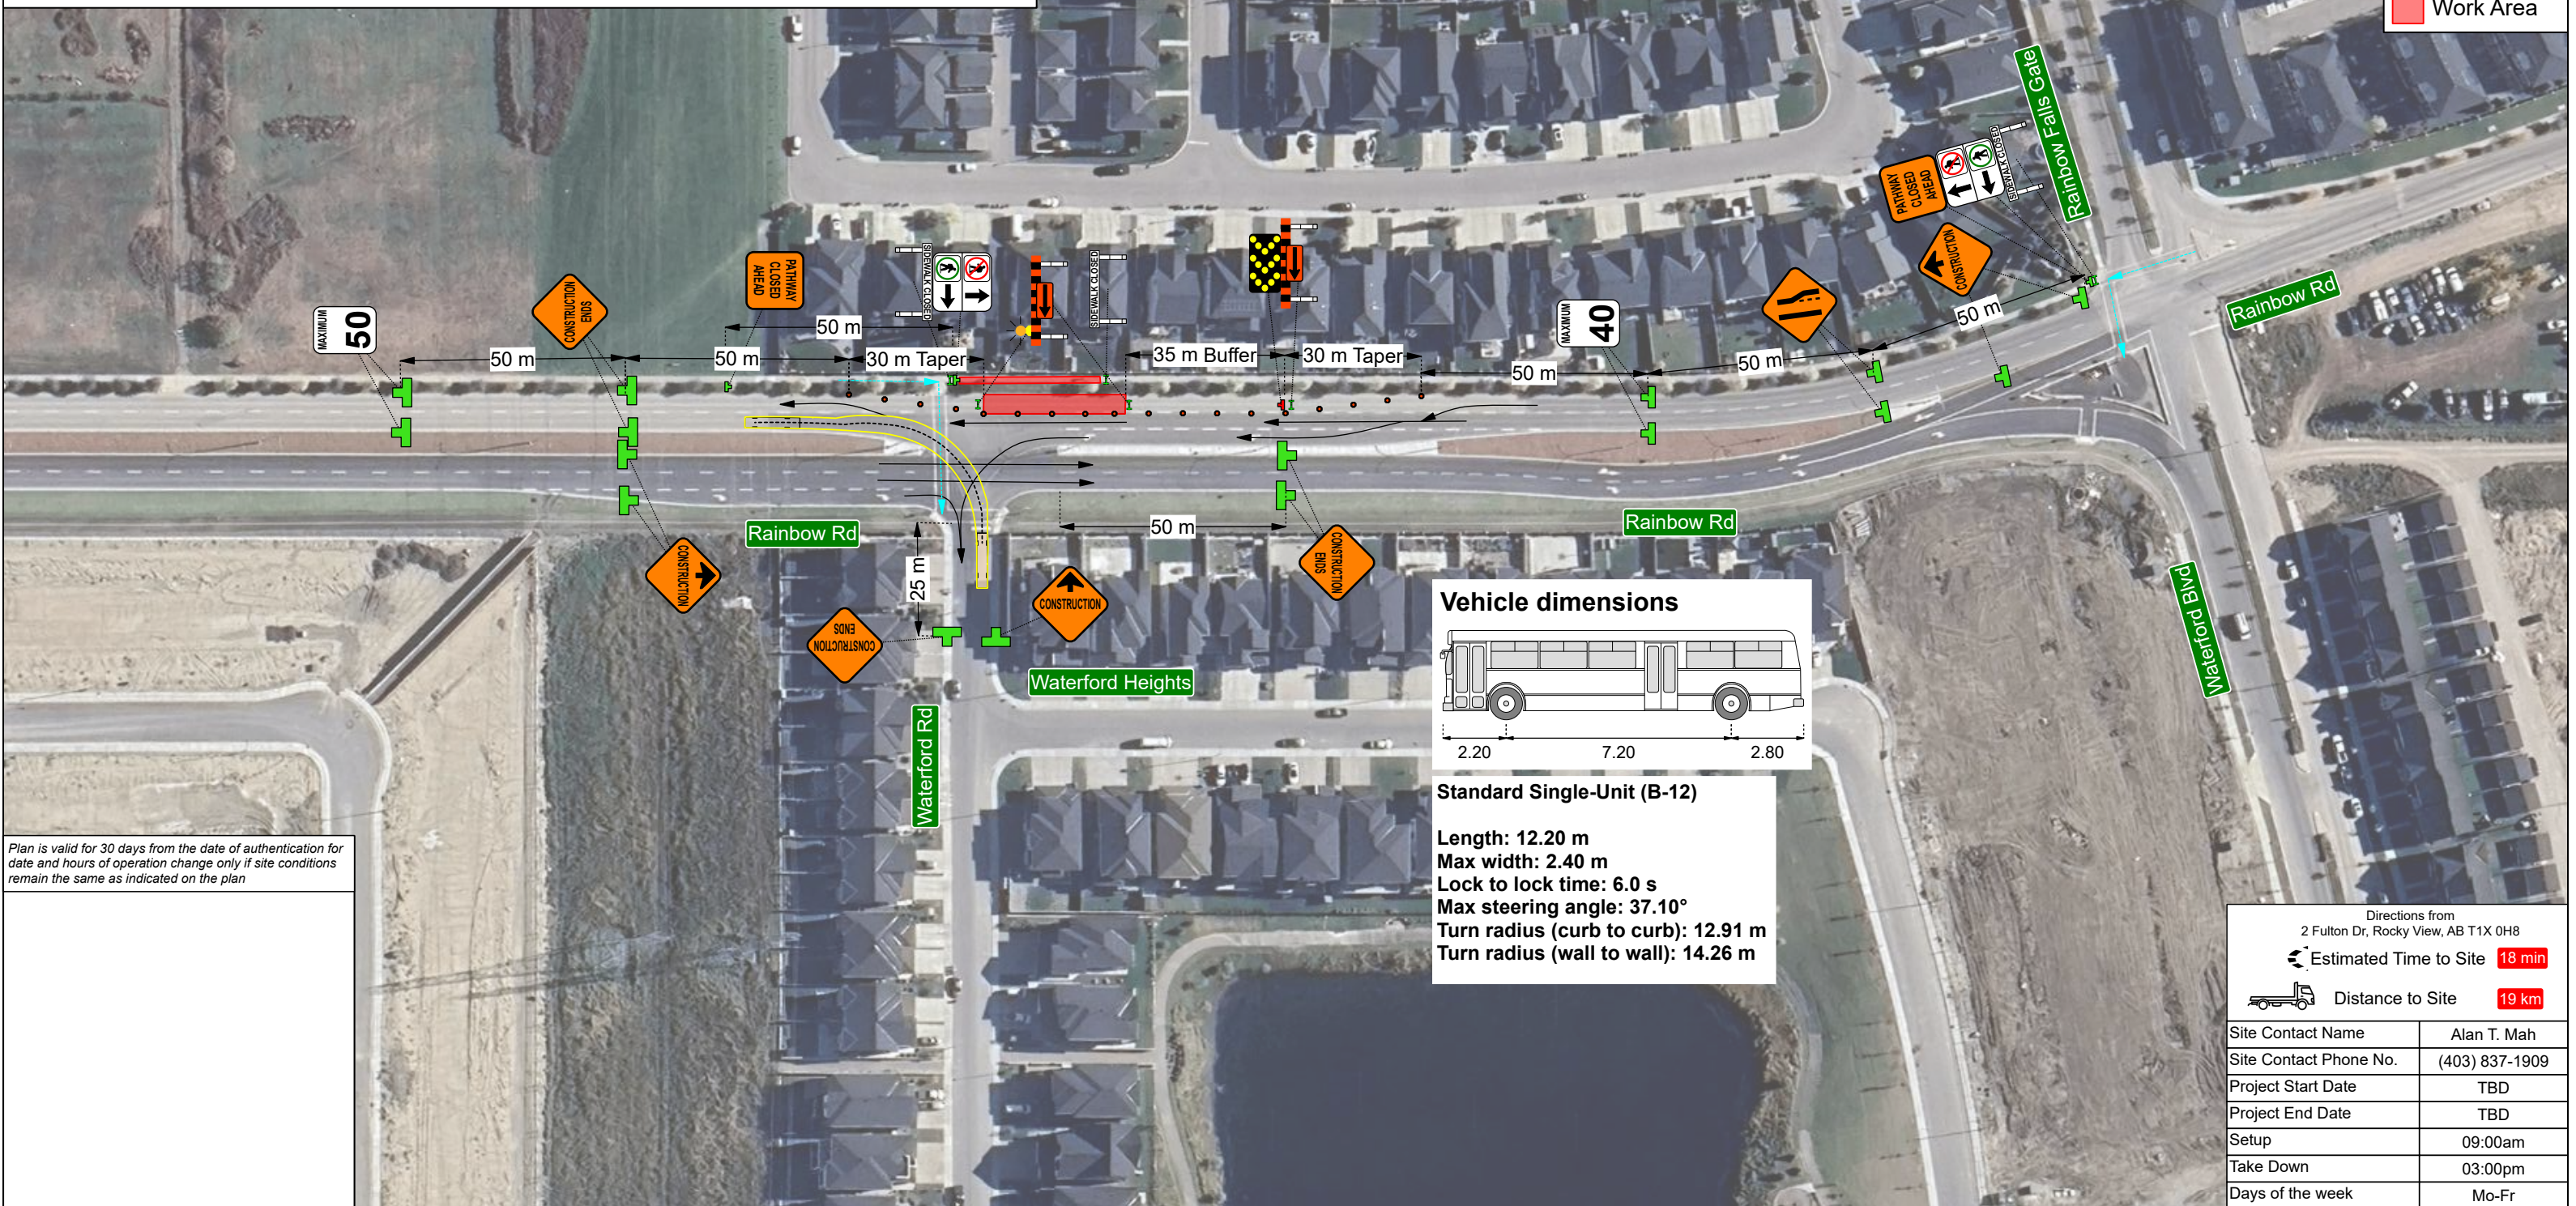

-  Channelizer
-  Sign Stand
-  Trailer
-  Work Area

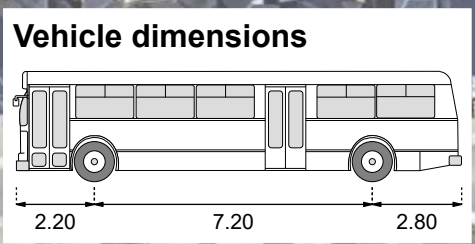

Plan is valid for 30 days from the date of authentication for date and hours of operation change only if site conditions remain the same as indicated on the plan



**Standard Single-Unit (B-12)**  
 Length: 12.20 m  
 Max width: 2.40 m  
 Lock to lock time: 6.0 s  
 Max steering angle: 37.10°  
 Turn radius (curb to curb): 12.91 m  
 Turn radius (wall to wall): 14.26 m


Directions from  
 2 Fulton Dr, Rocky View, AB T1X 0H8  
 Estimated Time to Site **18 min**  
 Distance to Site **19 km**


Site Contact Name	Alan T. Mah
Site Contact Phone No.	(403) 837-1909
Project Start Date	TBD
Project End Date	TBD
Setup	09:00am
Take Down	03:00pm
Days of the week	Mo-Fr

© Copyright Barricades and Signs LTD. 2024



Traffic Control Professionals  
[getbarricades.com](http://getbarricades.com)


Governing Authority  
 CHESTERMERE

Contractor  
 TULISSI CONSTRUCTION LTD.

North Arrow  


Gazetted Speed  


Delineator Spacing	08m
Designed By	BG
Checked BY	JB

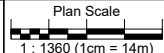Date	2024-11-25
Drawing No.	BSL-24-1008-001
Plan Scale	 1 : 1360 (1cm = 14m)

Sheet  
**1**  
 of 1