


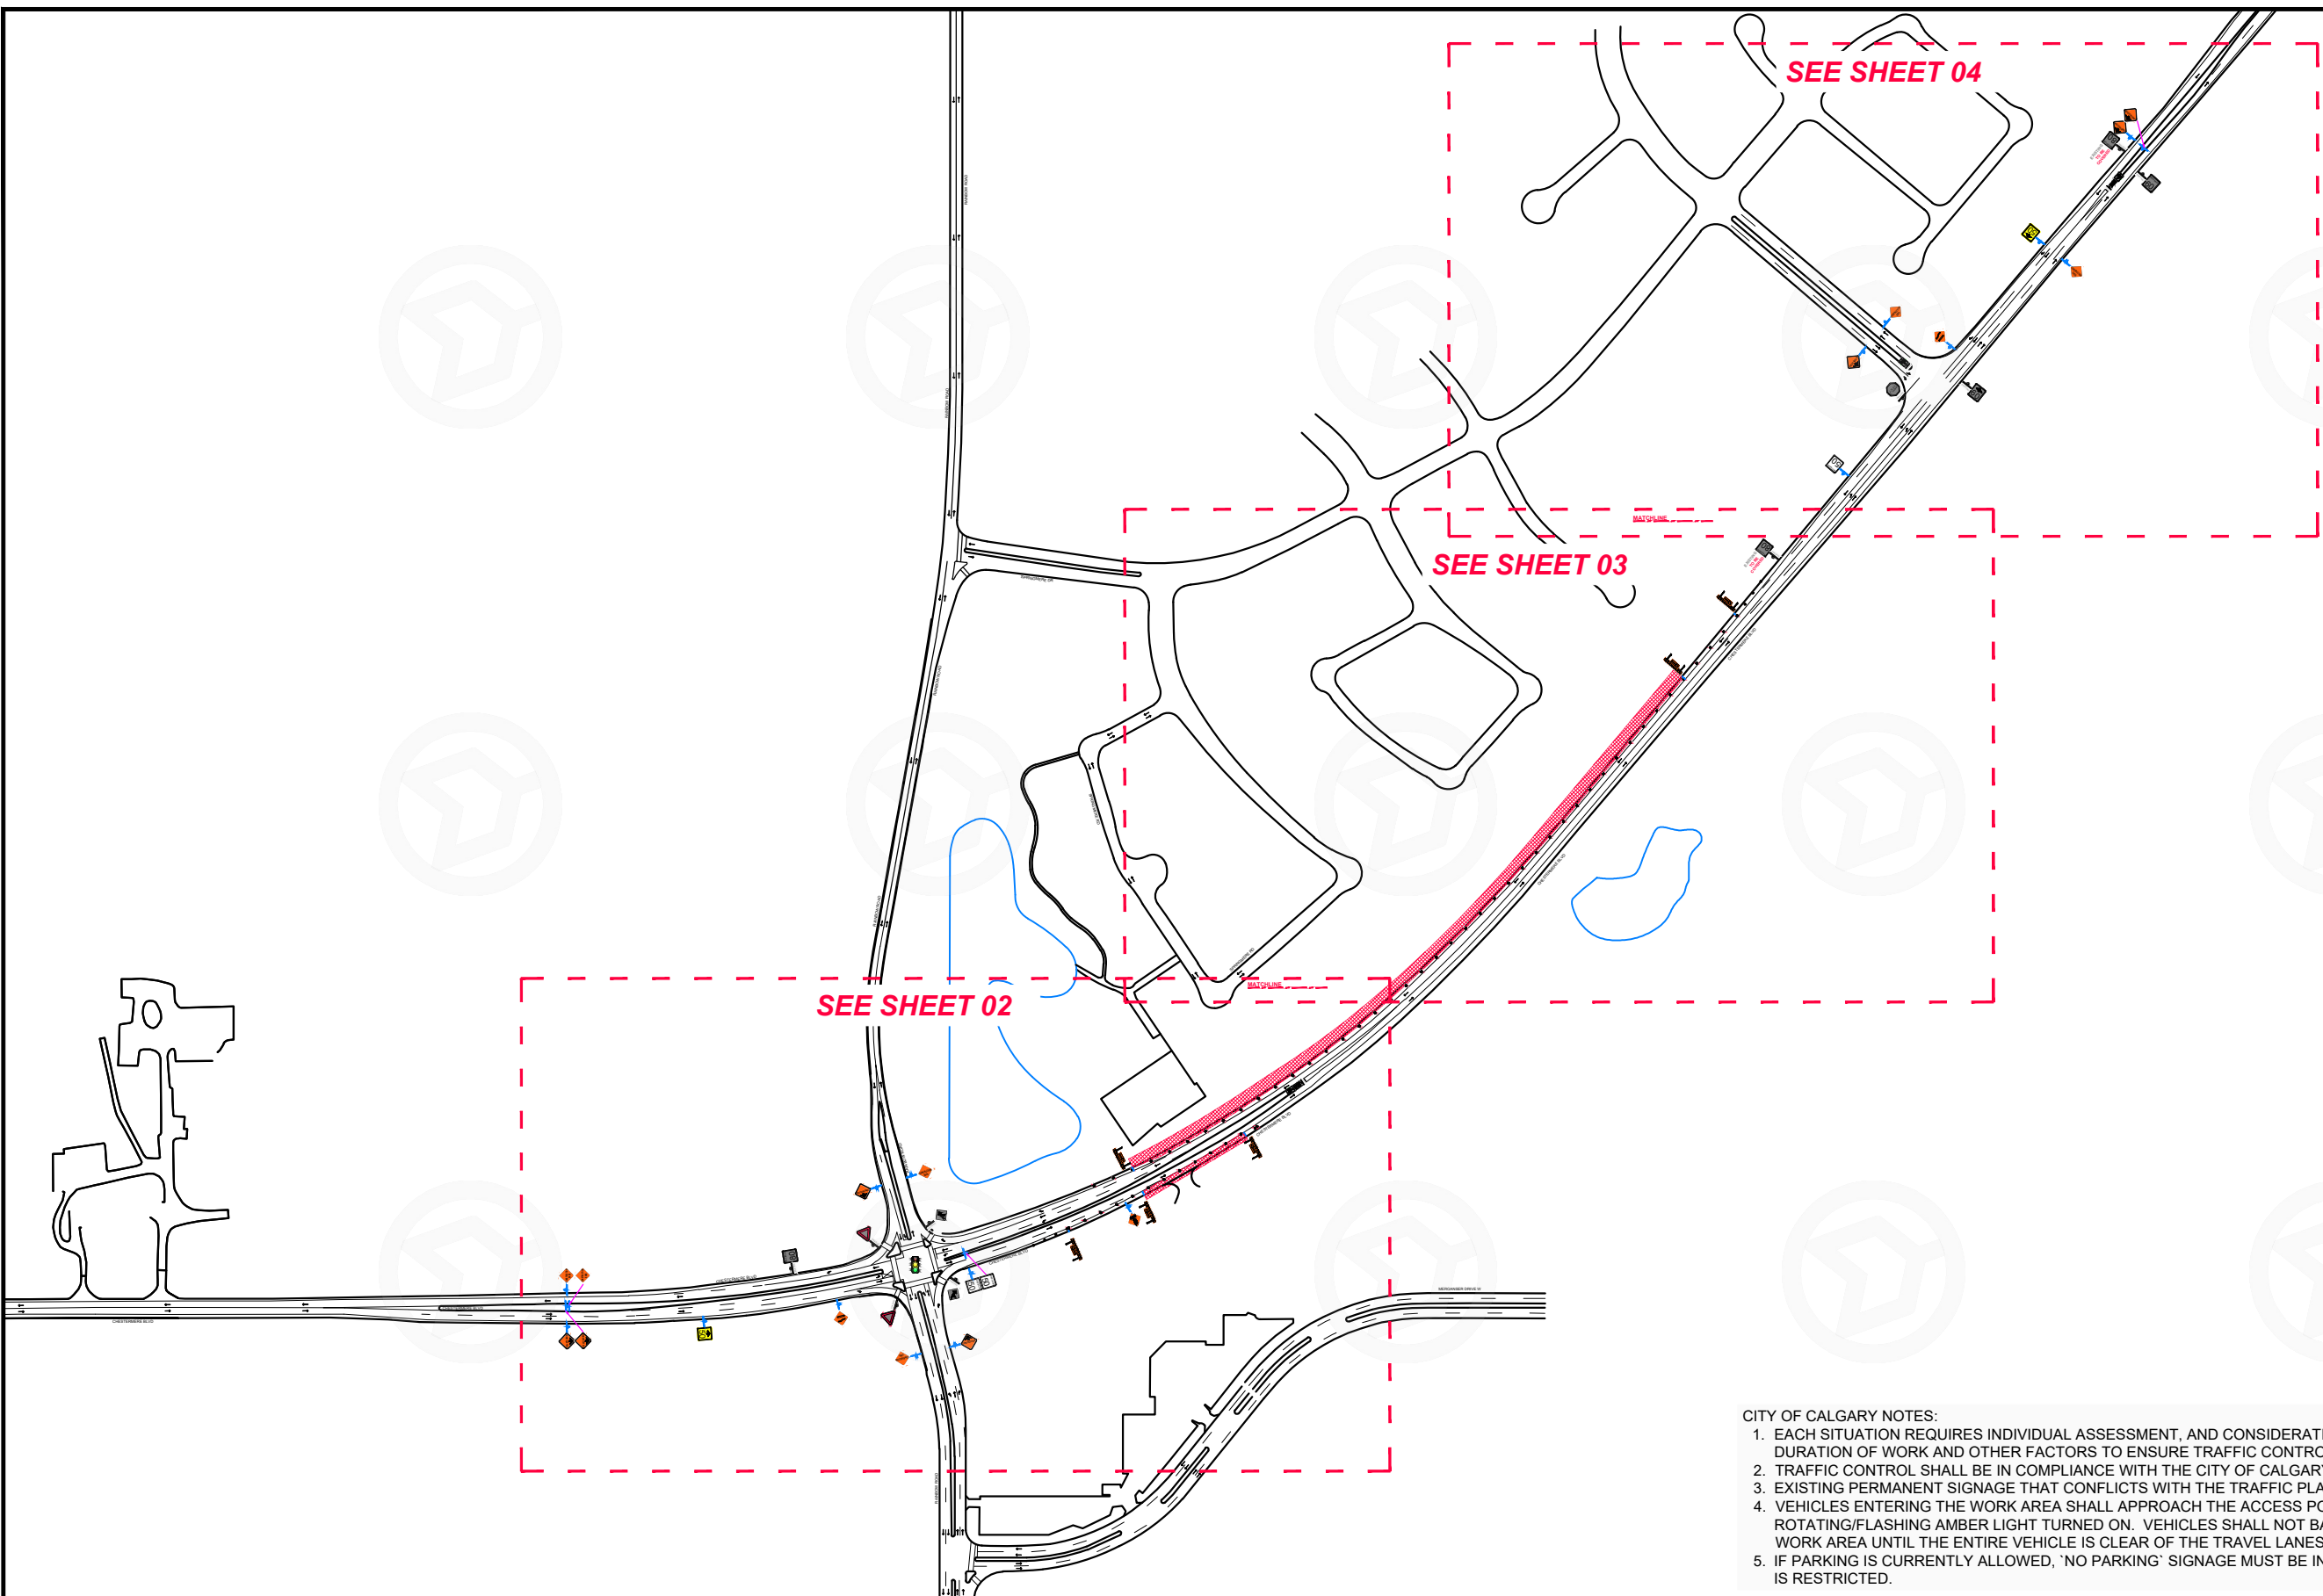

Item	Count
ATS-8 BARRICADE ARROW	6
BARREL	8
GRABBER CONE 42 in.	57
MAXIMUM SPEED AHEAD 50	2
RB-1-50 MAXIMUM SPEED	3
TC-1 CONSTRUCTION AHEAD	7
TC-4 CONSTRUCTION ENDS	6
TC-54 (RIGHT) TRUCK ENTRANCE	1
WD-A23R ROADWAY NARROWS RIGHT	2
WINDMASTER SIGN STAND	21

CITY OF CALGARY NOTES:

1. EACH SITUATION REQUIRES INDIVIDUAL ASSESSMENT, AND CONSIDERATION MUST BE GIVEN TO TRAFFIC VOLUMES, SIGHT DISTANCES, DURATION OF WORK AND OTHER FACTORS TO ENSURE TRAFFIC CONTROL DEVICES ARE ADEQUATE IN EACH INSTANCE.
2. TRAFFIC CONTROL SHALL BE IN COMPLIANCE WITH THE CITY OF CALGARY TEMPORARY TRAFFIC CONTROL MANUAL 2025.
3. EXISTING PERMANENT SIGNAGE THAT CONFLICTS WITH THE TRAFFIC PLAN SHALL BE REMOVED OR SUITABLY COVERED.
4. VEHICLES ENTERING THE WORK AREA SHALL APPROACH THE ACCESS POINT AT AN APPROPRIATE SPEED WITH THEIR ROTATING/FLASHING AMBER LIGHT TURNED ON. VEHICLES SHALL NOT BACK INTO THE WORK AREA BUT SHALL DRIVE FORWARD INTO WORK AREA UNTIL THE ENTIRE VEHICLE IS CLEAR OF THE TRAVEL LANES. BACKING UP WITHIN THE WORK AREA IS PERMISSIBLE.
5. IF PARKING IS CURRENTLY ALLOWED, 'NO PARKING' SIGNAGE MUST BE IN PLACE 12 HOURS PRIOR TO CLOSURE TO ENSURE PARKING IS RESTRICTED.



Governing Authority



Contractor



Traffic Design Provider

Southbound Right Shoulder Closure

Chestermere Boulevard

Chestermere, Alberta

Authentication

Rev. No.	Description	Prp'd	Chck'd	Rvw'd	Date
△	Extended South side work area	SB	RB	-	AUG/22/2025
	Original Date of Completion	SC	SB	RB	JUL/29/2025

Hours of Operation: AM
09:00 am - 05:00 pm

Hours of Operation: PM
N/A

Start Date
TBD

End Date
TBD

MAXIMUM
80

Delineator Spacing
15
meters


Site Contact
Ryan Birch
T 403.248.3241 C 587.434.6747

Scale
N.T.S.


Drawing No.
55587-D0185392

Sheet
01
of 04

© COPYRIGHT ATS Traffic 2025 Date: Fri, 22 Aug 2025 - 10:53am by SamanthaB

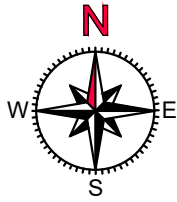


MATCHLINE

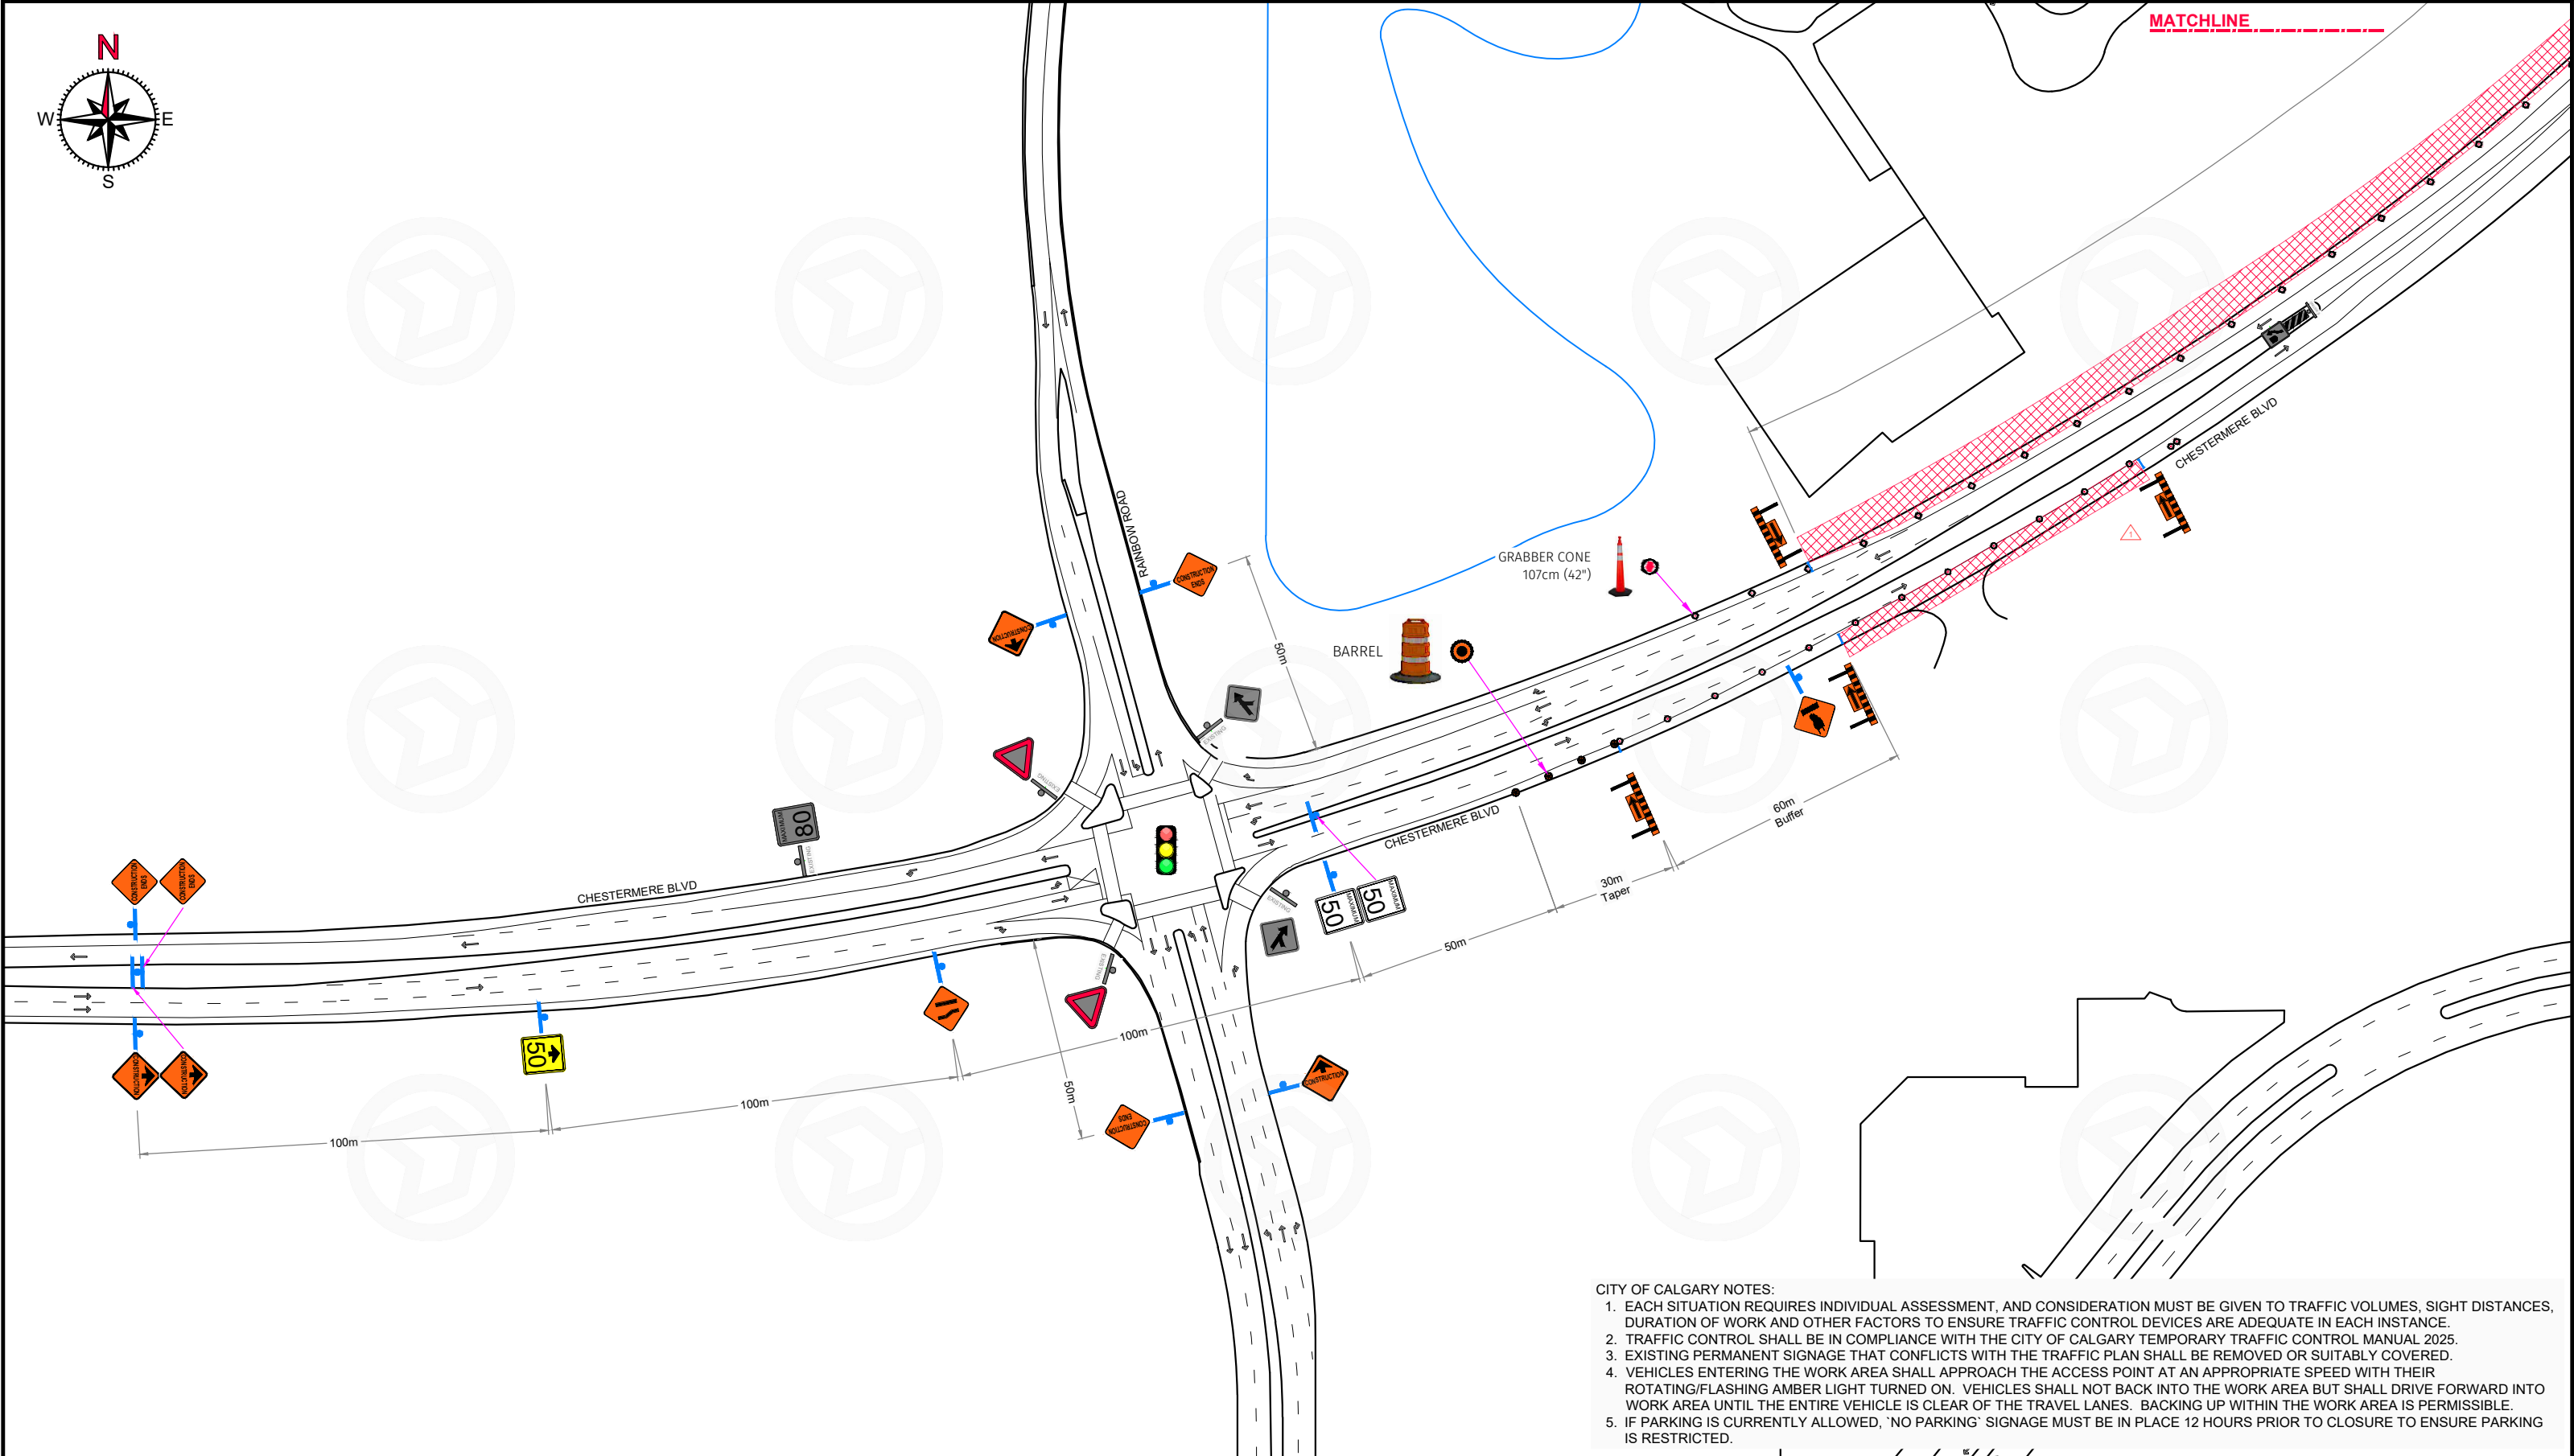

- CITY OF CALGARY NOTES:
1. EACH SITUATION REQUIRES INDIVIDUAL ASSESSMENT, AND CONSIDERATION MUST BE GIVEN TO TRAFFIC VOLUMES, SIGHT DISTANCES, DURATION OF WORK AND OTHER FACTORS TO ENSURE TRAFFIC CONTROL DEVICES ARE ADEQUATE IN EACH INSTANCE.
 2. TRAFFIC CONTROL SHALL BE IN COMPLIANCE WITH THE CITY OF CALGARY TEMPORARY TRAFFIC CONTROL MANUAL 2025.
 3. EXISTING PERMANENT SIGNAGE THAT CONFLICTS WITH THE TRAFFIC PLAN SHALL BE REMOVED OR SUITABLY COVERED.
 4. VEHICLES ENTERING THE WORK AREA SHALL APPROACH THE ACCESS POINT AT AN APPROPRIATE SPEED WITH THEIR ROTATING/FLASHING AMBER LIGHT TURNED ON. VEHICLES SHALL NOT BACK INTO THE WORK AREA BUT SHALL DRIVE FORWARD INTO WORK AREA UNTIL THE ENTIRE VEHICLE IS CLEAR OF THE TRAVEL LANES. BACKING UP WITHIN THE WORK AREA IS PERMISSIBLE.
 5. IF PARKING IS CURRENTLY ALLOWED, 'NO PARKING' SIGNAGE MUST BE IN PLACE 12 HOURS PRIOR TO CLOSURE TO ENSURE PARKING IS RESTRICTED.


Governing Authority 	Contractor ATCO	Southbound Right Shoulder Closure Chestermere Boulevard Chestermere, Alberta	Authentication	Rev. No.	Description	Prp'd	Chck'd	Rvw'd	Date	Hours of Operation: AM 09:00 am - 05:00 pm	Gazetted Speed	Site Contact		
												MAXIMUM 80	Ryan Birch T 403.248.3241 C 587.434.6747	
											Hours of Operation: PM N/A			
											Start Date TBD	Delineator Spacing	Scale 1:1500	Sheet
											End Date TBD	15 meters	Drawing No. 55587-D0185392	02 of 04
				Extended South side work area	SB	RB	-	AUG/22/2025						
	Original Date of Completion	SC	SB	RB	JUL/29/2025									

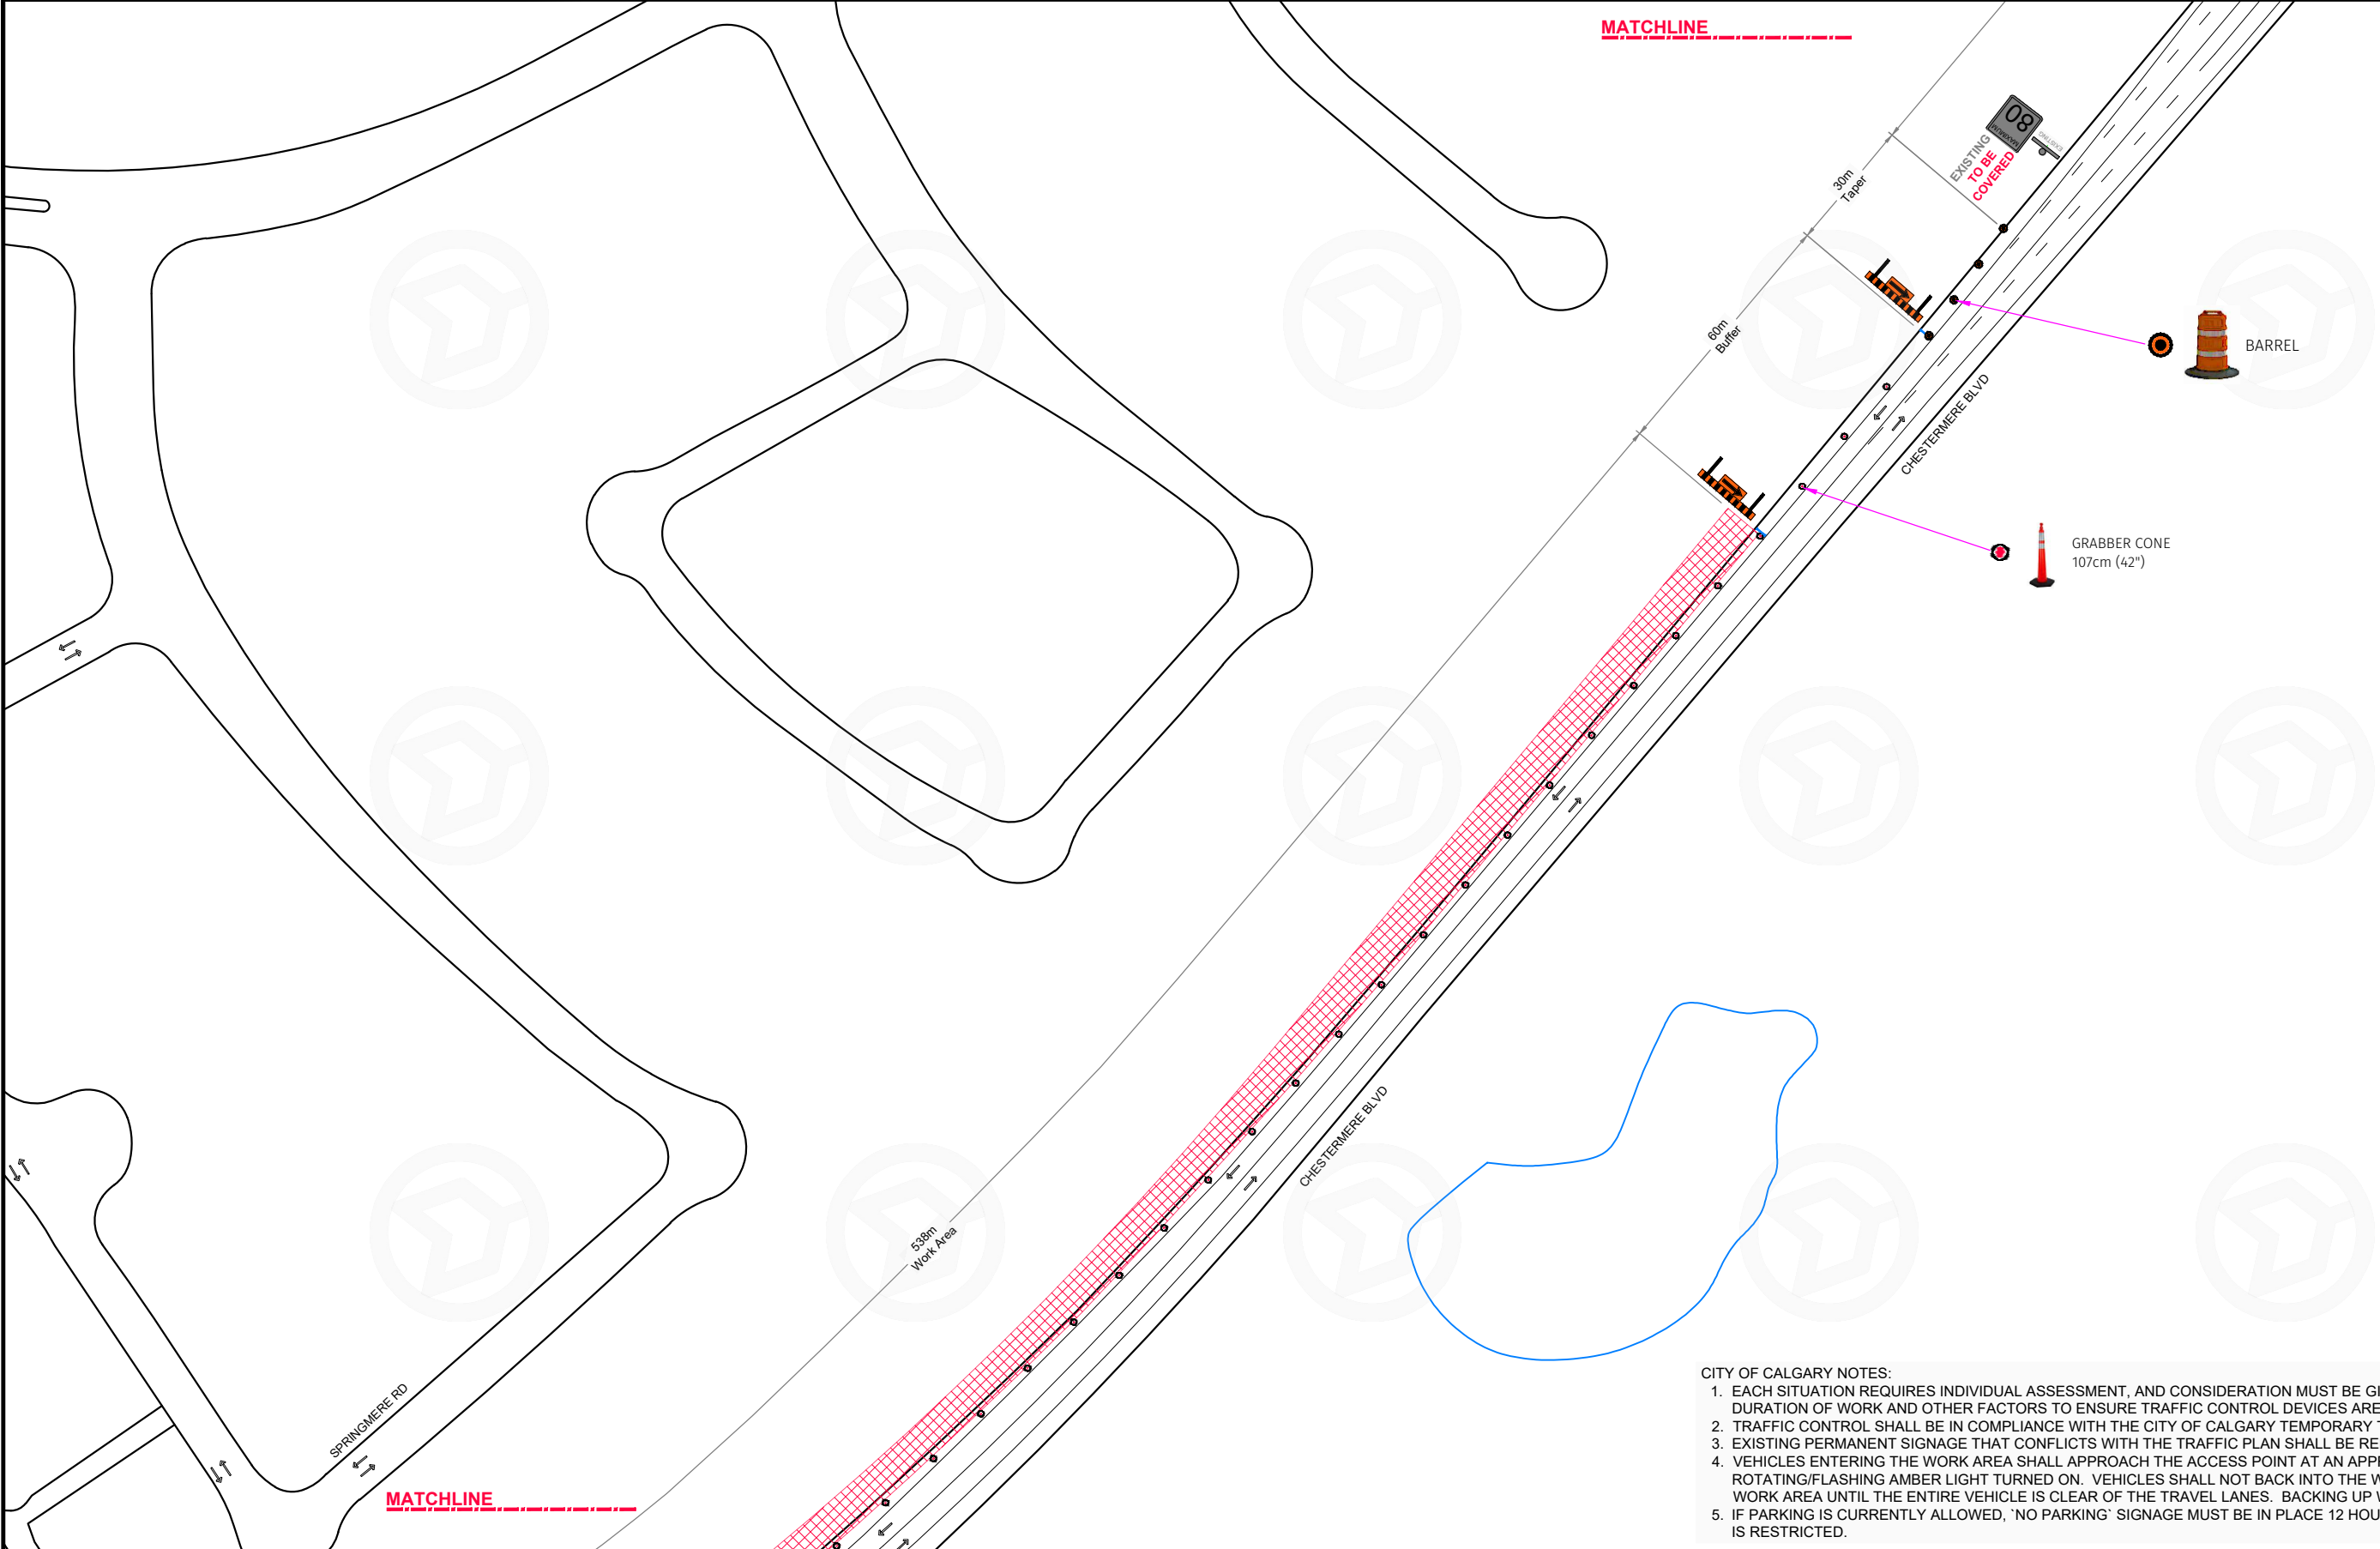

- CITY OF CALGARY NOTES:
1. EACH SITUATION REQUIRES INDIVIDUAL ASSESSMENT, AND CONSIDERATION MUST BE GIVEN TO TRAFFIC VOLUMES, SIGHT DISTANCES, DURATION OF WORK AND OTHER FACTORS TO ENSURE TRAFFIC CONTROL DEVICES ARE ADEQUATE IN EACH INSTANCE.
 2. TRAFFIC CONTROL SHALL BE IN COMPLIANCE WITH THE CITY OF CALGARY TEMPORARY TRAFFIC CONTROL MANUAL 2025.
 3. EXISTING PERMANENT SIGNAGE THAT CONFLICTS WITH THE TRAFFIC PLAN SHALL BE REMOVED OR SUITABLY COVERED.
 4. VEHICLES ENTERING THE WORK AREA SHALL APPROACH THE ACCESS POINT AT AN APPROPRIATE SPEED WITH THEIR ROTATING/FLASHING AMBER LIGHT TURNED ON. VEHICLES SHALL NOT BACK INTO THE WORK AREA BUT SHALL DRIVE FORWARD INTO WORK AREA UNTIL THE ENTIRE VEHICLE IS CLEAR OF THE TRAVEL LANES. BACKING UP WITHIN THE WORK AREA IS PERMISSIBLE.
 5. IF PARKING IS CURRENTLY ALLOWED, 'NO PARKING' SIGNAGE MUST BE IN PLACE 12 HOURS PRIOR TO CLOSURE TO ENSURE PARKING IS RESTRICTED.

Governing Authority 	Contractor ATCO	Southbound Right Shoulder Closure Chestermere Boulevard Chestermere, Alberta	Authentication	Rev. No.	Description	Prp'd	Chck'd	Rvw'd	Date	Hours of Operation: AM 09:00 am - 05:00 pm	Gazetted Speed MAXIMUM 80	Site Contact	
										Hours of Operation: PM N/A		Ryan Birch T 403.248.3241 C 587.434.6747	
										Start Date TBD	Delineator Spacing 15 meters	Scale 1:1500	03 of 04
				Extended South side work area	SB	RB	-	AUG/22/2025	End Date TBD	Drawing No. 55587-D0185392			
						Original Date of Completion	SC	SB	RB	JUL/29/2025			

© COPYRIGHT ATS Traffic 2025 Date: Fri, 22 Aug 2025 - 10:53am by SamanthaB

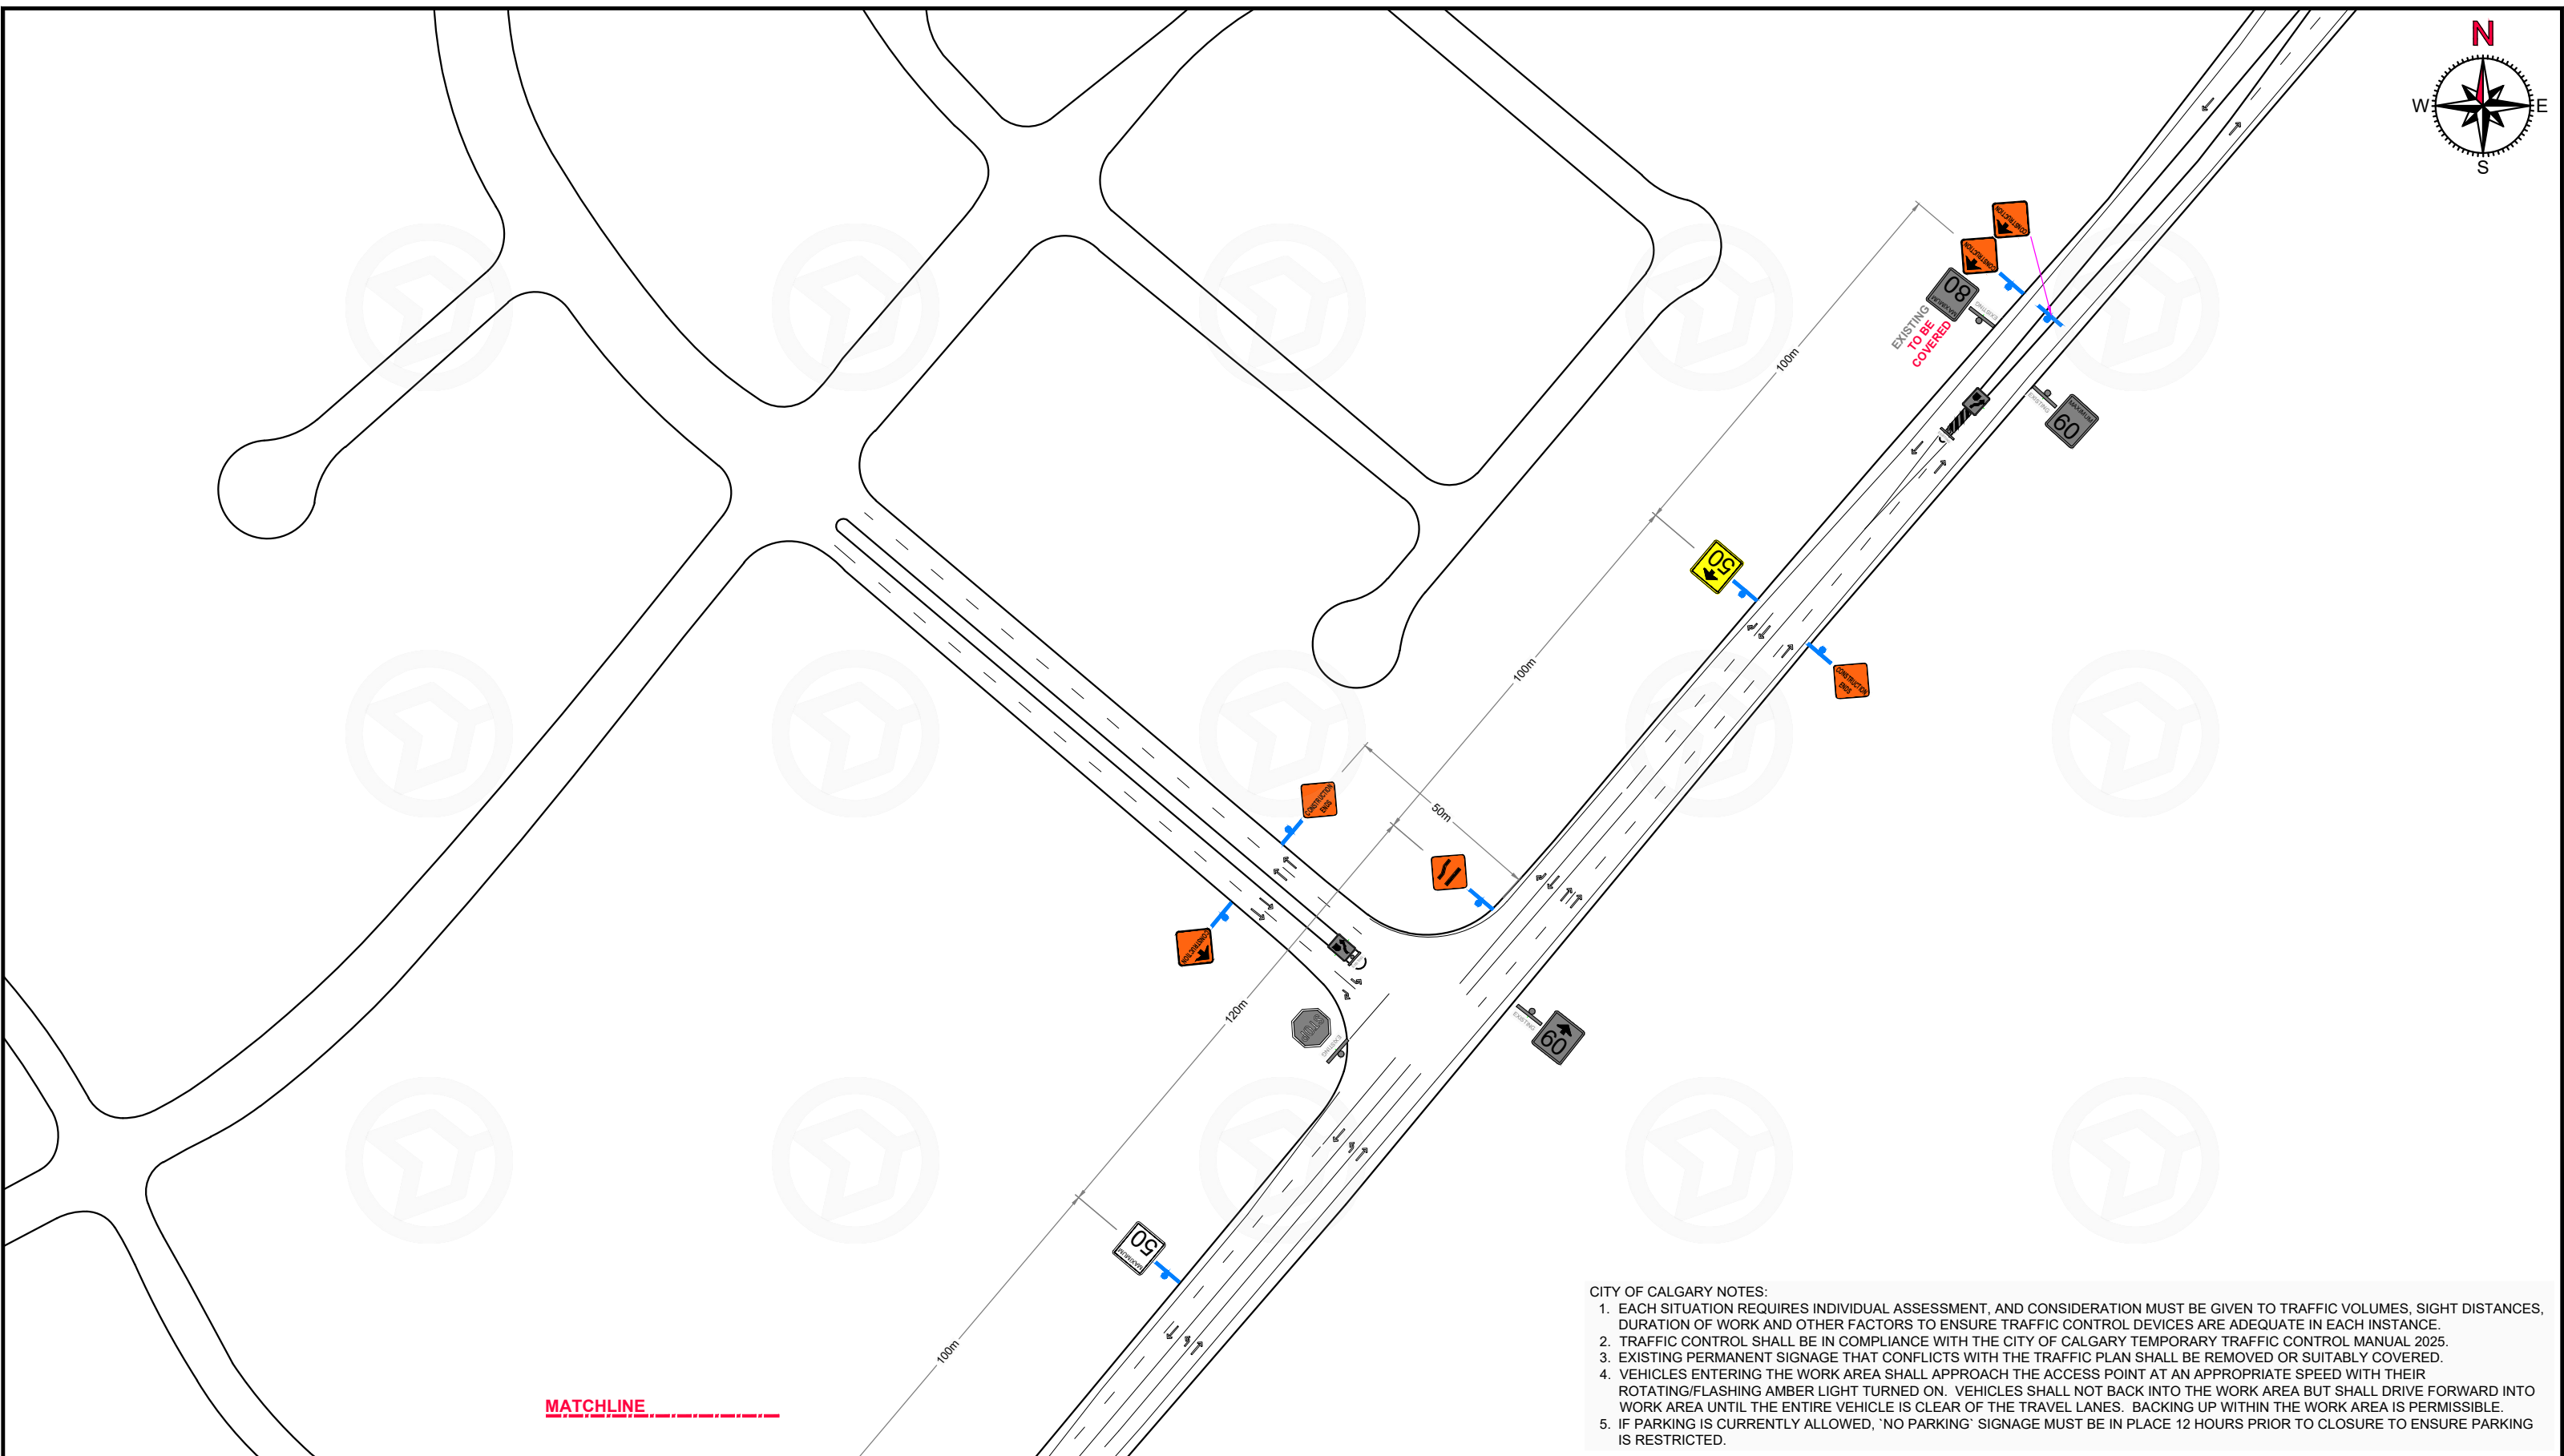

- CITY OF CALGARY NOTES:
1. EACH SITUATION REQUIRES INDIVIDUAL ASSESSMENT, AND CONSIDERATION MUST BE GIVEN TO TRAFFIC VOLUMES, SIGHT DISTANCES, DURATION OF WORK AND OTHER FACTORS TO ENSURE TRAFFIC CONTROL DEVICES ARE ADEQUATE IN EACH INSTANCE.
 2. TRAFFIC CONTROL SHALL BE IN COMPLIANCE WITH THE CITY OF CALGARY TEMPORARY TRAFFIC CONTROL MANUAL 2025.
 3. EXISTING PERMANENT SIGNAGE THAT CONFLICTS WITH THE TRAFFIC PLAN SHALL BE REMOVED OR SUITABLY COVERED.
 4. VEHICLES ENTERING THE WORK AREA SHALL APPROACH THE ACCESS POINT AT AN APPROPRIATE SPEED WITH THEIR ROTATING/FLASHING AMBER LIGHT TURNED ON. VEHICLES SHALL NOT BACK INTO THE WORK AREA BUT SHALL DRIVE FORWARD INTO WORK AREA UNTIL THE ENTIRE VEHICLE IS CLEAR OF THE TRAVEL LANES. BACKING UP WITHIN THE WORK AREA IS PERMISSIBLE.
 5. IF PARKING IS CURRENTLY ALLOWED, 'NO PARKING' SIGNAGE MUST BE IN PLACE 12 HOURS PRIOR TO CLOSURE TO ENSURE PARKING IS RESTRICTED.

Governing Authority 	Contractor ATCO	Southbound Right Shoulder Closure Chestermere Boulevard Chestermere, Alberta	Authentication	Rev. No.	Description	Prp'd	Chck'd	Rvw'd	Date	Hours of Operation: AM 09:00 am - 05:00 pm	Gazetted Speed MAXIMUM 80	Site Contact		
										Hours of Operation: PM N/A		Ryan Birch T 403.248.3241 C 587.434.6747		
											Start Date TBD	Delineator Spacing 15 meters	Scale 1:1500	Sheet 04 of 04
				Extended South side work area	SB	RB	-	AUG/22/2025	End Date TBD	Drawing No. 55587-D0185392				
				Original Date of Completion	SC	SB	RB	JUL/29/2025						

© COPYRIGHT ATS Traffic 2025 Date: Fri, 22 Aug 2025 - 10:53am by Samanthab