


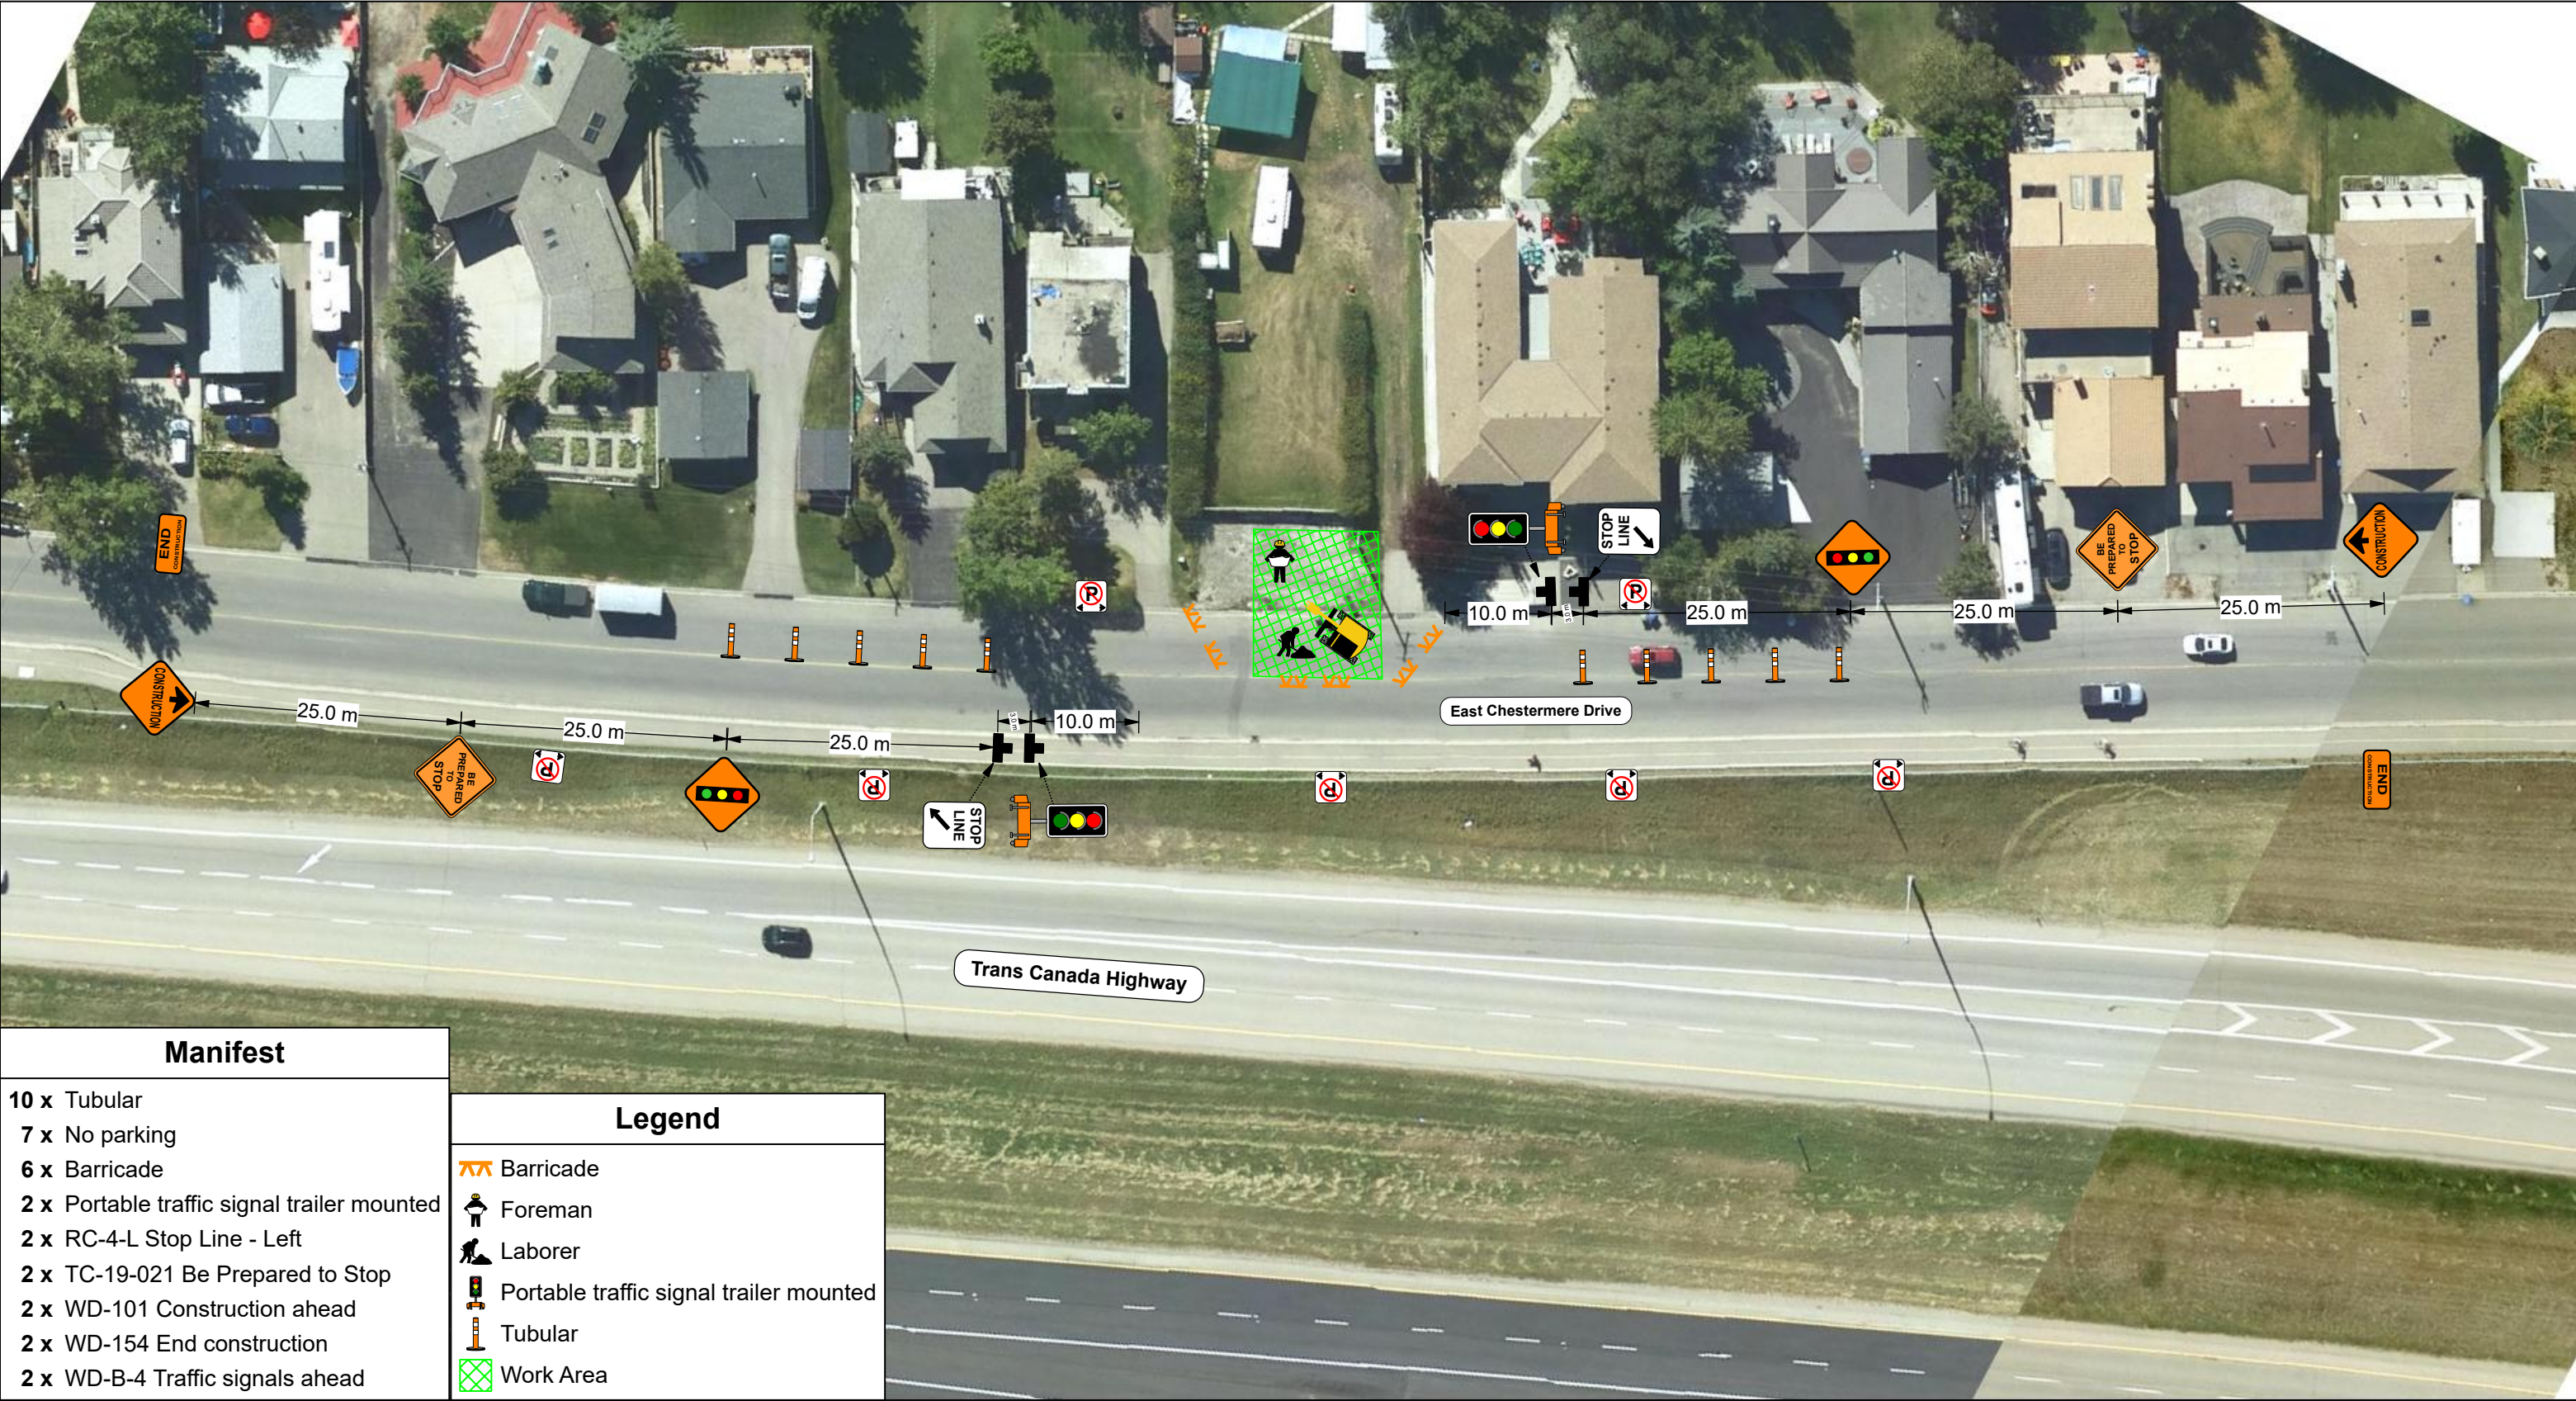

Manifest
10 x Tubular
7 x No parking
6 x Barricade
2 x Portable traffic signal trailer mounted
2 x RC-4-L Stop Line - Left
2 x TC-19-021 Be Prepared to Stop
2 x WD-101 Construction ahead
2 x WD-154 End construction
2 x WD-B-4 Traffic signals ahead

Legend
Barricade
Foreman
Laborer
Portable traffic signal trailer mounted
Tubular
Work Area

PREPARED BY:	PROJECT: Sanitary Service Connection - Option #3	Plan Scale 1 : 584 (1cm = 6m) Sheet Size: 11x17	PLAN No: 1 of 1
	LOCATION: 263 East Chestermere Drive, Chestermere		DATE: Nov 21,2025
	Contact: Padraig (403)333-9347		DRAWN BY: JKC