





PHASE 2

FTS-26-2686

SITE CONTACT(S)

KAYLA DEWANE  
(431) 373-3817

SETUP INFORMATION

SETUP: MONDAY 08:00 MAR 16  
PICKUP: FRIDAY 17:00 MAR 27  
DAILY SET-UP.

NOTES

1. COMPANY: LEDCOR.
2. PURPOSE: HYDROVACUING, DRILLING, AND BACKFILL WORKS.

MAX SPEED( KM/H): 50 KM/H

SPACING BETWEEN DELINEATORS(meters): 8 meters

SEAL

PREPARED BY:

JOSE GALINDEZ (587) 707 1557

**FastTraffic Solutions**

1:2000 0 40 80 m

CLOSURE DESCRIPTION

EB SHOULDER WORK


LOCATION

240 MERGANSER DR W,  
CHESTERMERE.

SHEET 3 OF 7

SHEET SIZE ANSI B 20 mm

FILE: C:\USERS\JOSE\DESKTOP\FTS\_3\LEDCOR\2026\FTS-26-2686-240 MERGANSER DR W\_CHESTERMERE.DWG | DATE: Thursday, March 26, 2026 4:03:11 PM

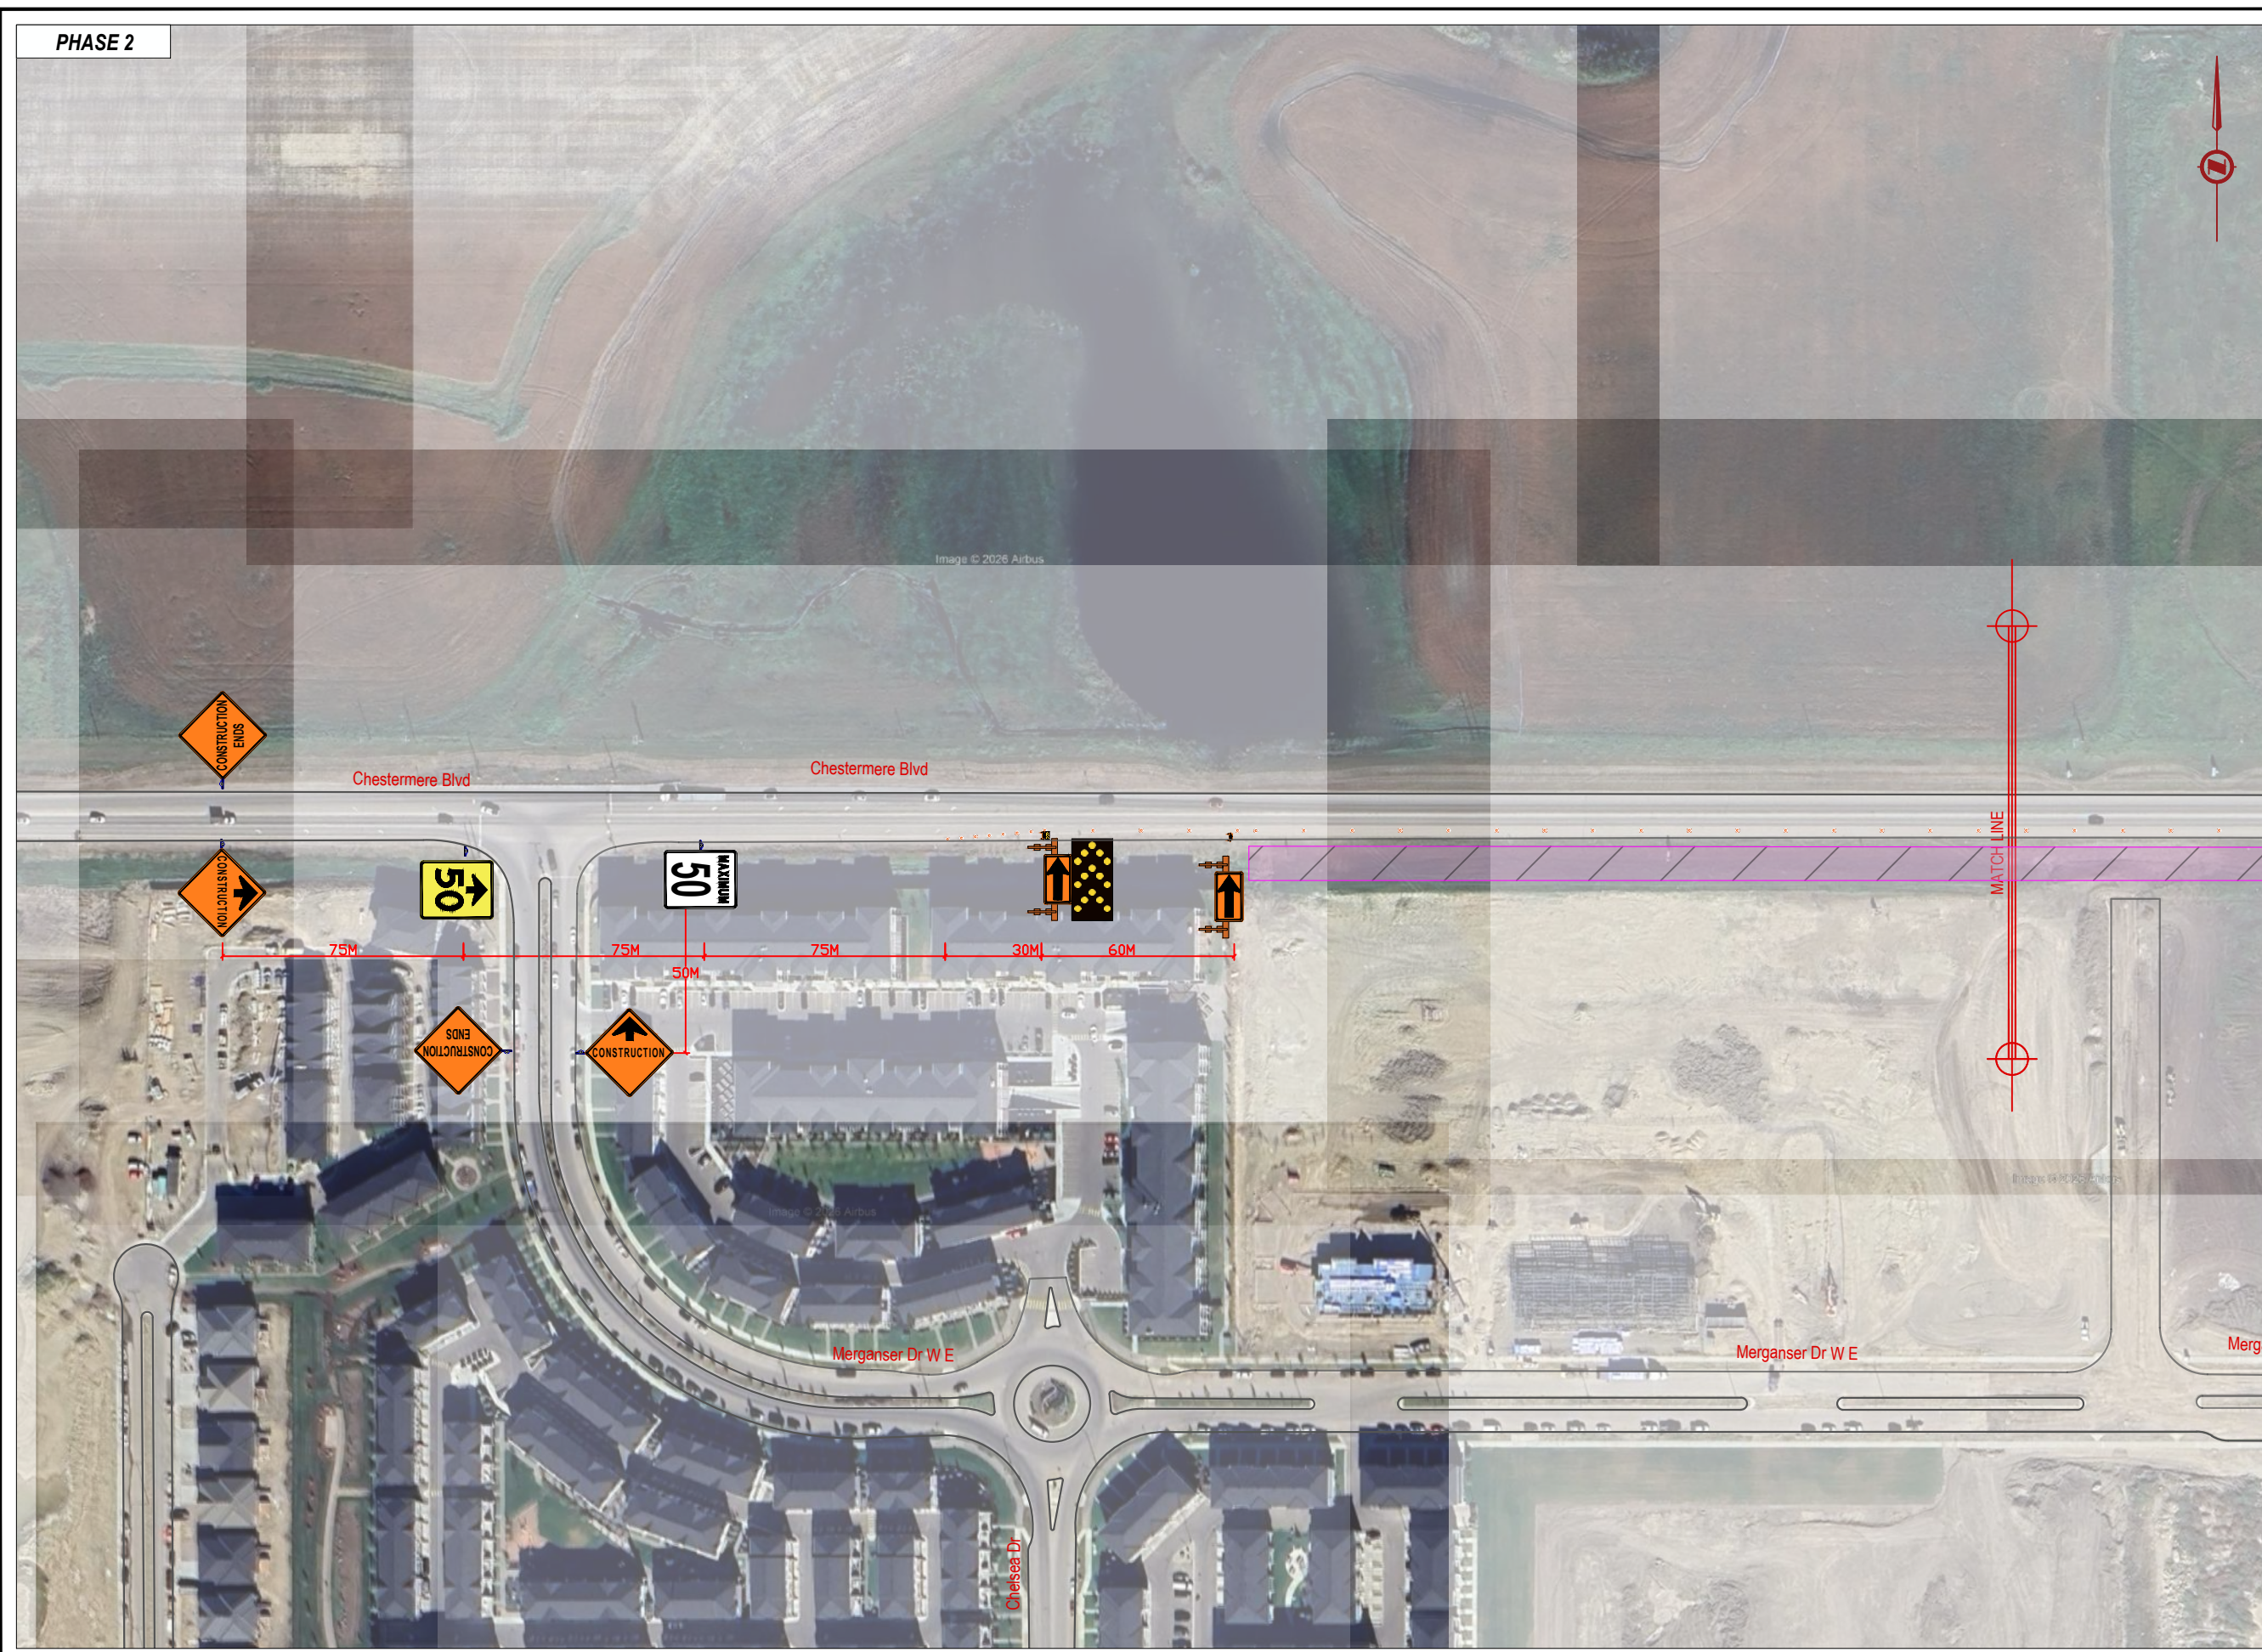

PHASE 2

FTS-26-2686

SITE CONTACT(S)

KAYLA DEWANE  
(431) 373-3817

SETUP INFORMATION

SETUP: MONDAY 08:00 MAR 16  
PICKUP: FRIDAY 17:00 MAR 27  
DAILY SET-UP.

NOTES

1. COMPANY: LEDCOR.
2. PURPOSE: HYDROVACCING, DRILLING, AND BACKFILL WORKS.

MAX SPEED( KM/H): 50 KM/H

SPACING BETWEEN DELINEATORS(meters): 8 meters

SEAL

PREPARED BY:

JOSE GALINDEZ (587) 707 1557

**FastTraffic Solutions**



CLOSURE DESCRIPTION

EB SHOULDER WORK

LOCATION

240 MERGANSER DR W,  
CHESTERMERE.

SHEET 4 OF 7

SHEET SIZE ANSI B 20 mm

FILE: C:\USERS\JOSE\DESKTOP\FTS\_3\LEDCOR\2026\FTS-26-2686-240 MERGANSER DR W, CHESTERMERE.DWG | DATE: Thursday, March 26, 2026 4:03:15 PM



PHASE 3

FTS-26-2686

SITE CONTACT(S)

KAYLA DEWANE  
(431) 373-3817

SETUP INFORMATION

SETUP: MONDAY 08:00 MAR 16  
PICKUP: FRIDAY 17:00 MAR 27  
DAILY SET-UP.

NOTES

- COMPANY: LEDCOR.
- PURPOSE: HYDROVACUING, DRILLING, AND BACKFILL WORKS.

MAX SPEED( KM/H): 50 KM/H

SPACING BETWEEN DELINEATORS(meters): 8 meters

SEAL

PREPARED BY:

JOSE GALINDEZ (587) 707 1557

**FastTraffic Solutions**

0 60 120 m  
1:3000

CLOSURE DESCRIPTION


**INTERSECTION WORK ON CHESTERMERE BLVD**

LOCATION

**240 MERGANSER DR W,  
CHESTERMERE.**

SHEET 5 OF 7


FILE: C:\USERS\JOSE\DESKTOP\FTS-26-2686-240 MERGANSER DR W, CHESTERMERE.DWG | DATE: Thursday, March 26, 2026 4:03:11 PM

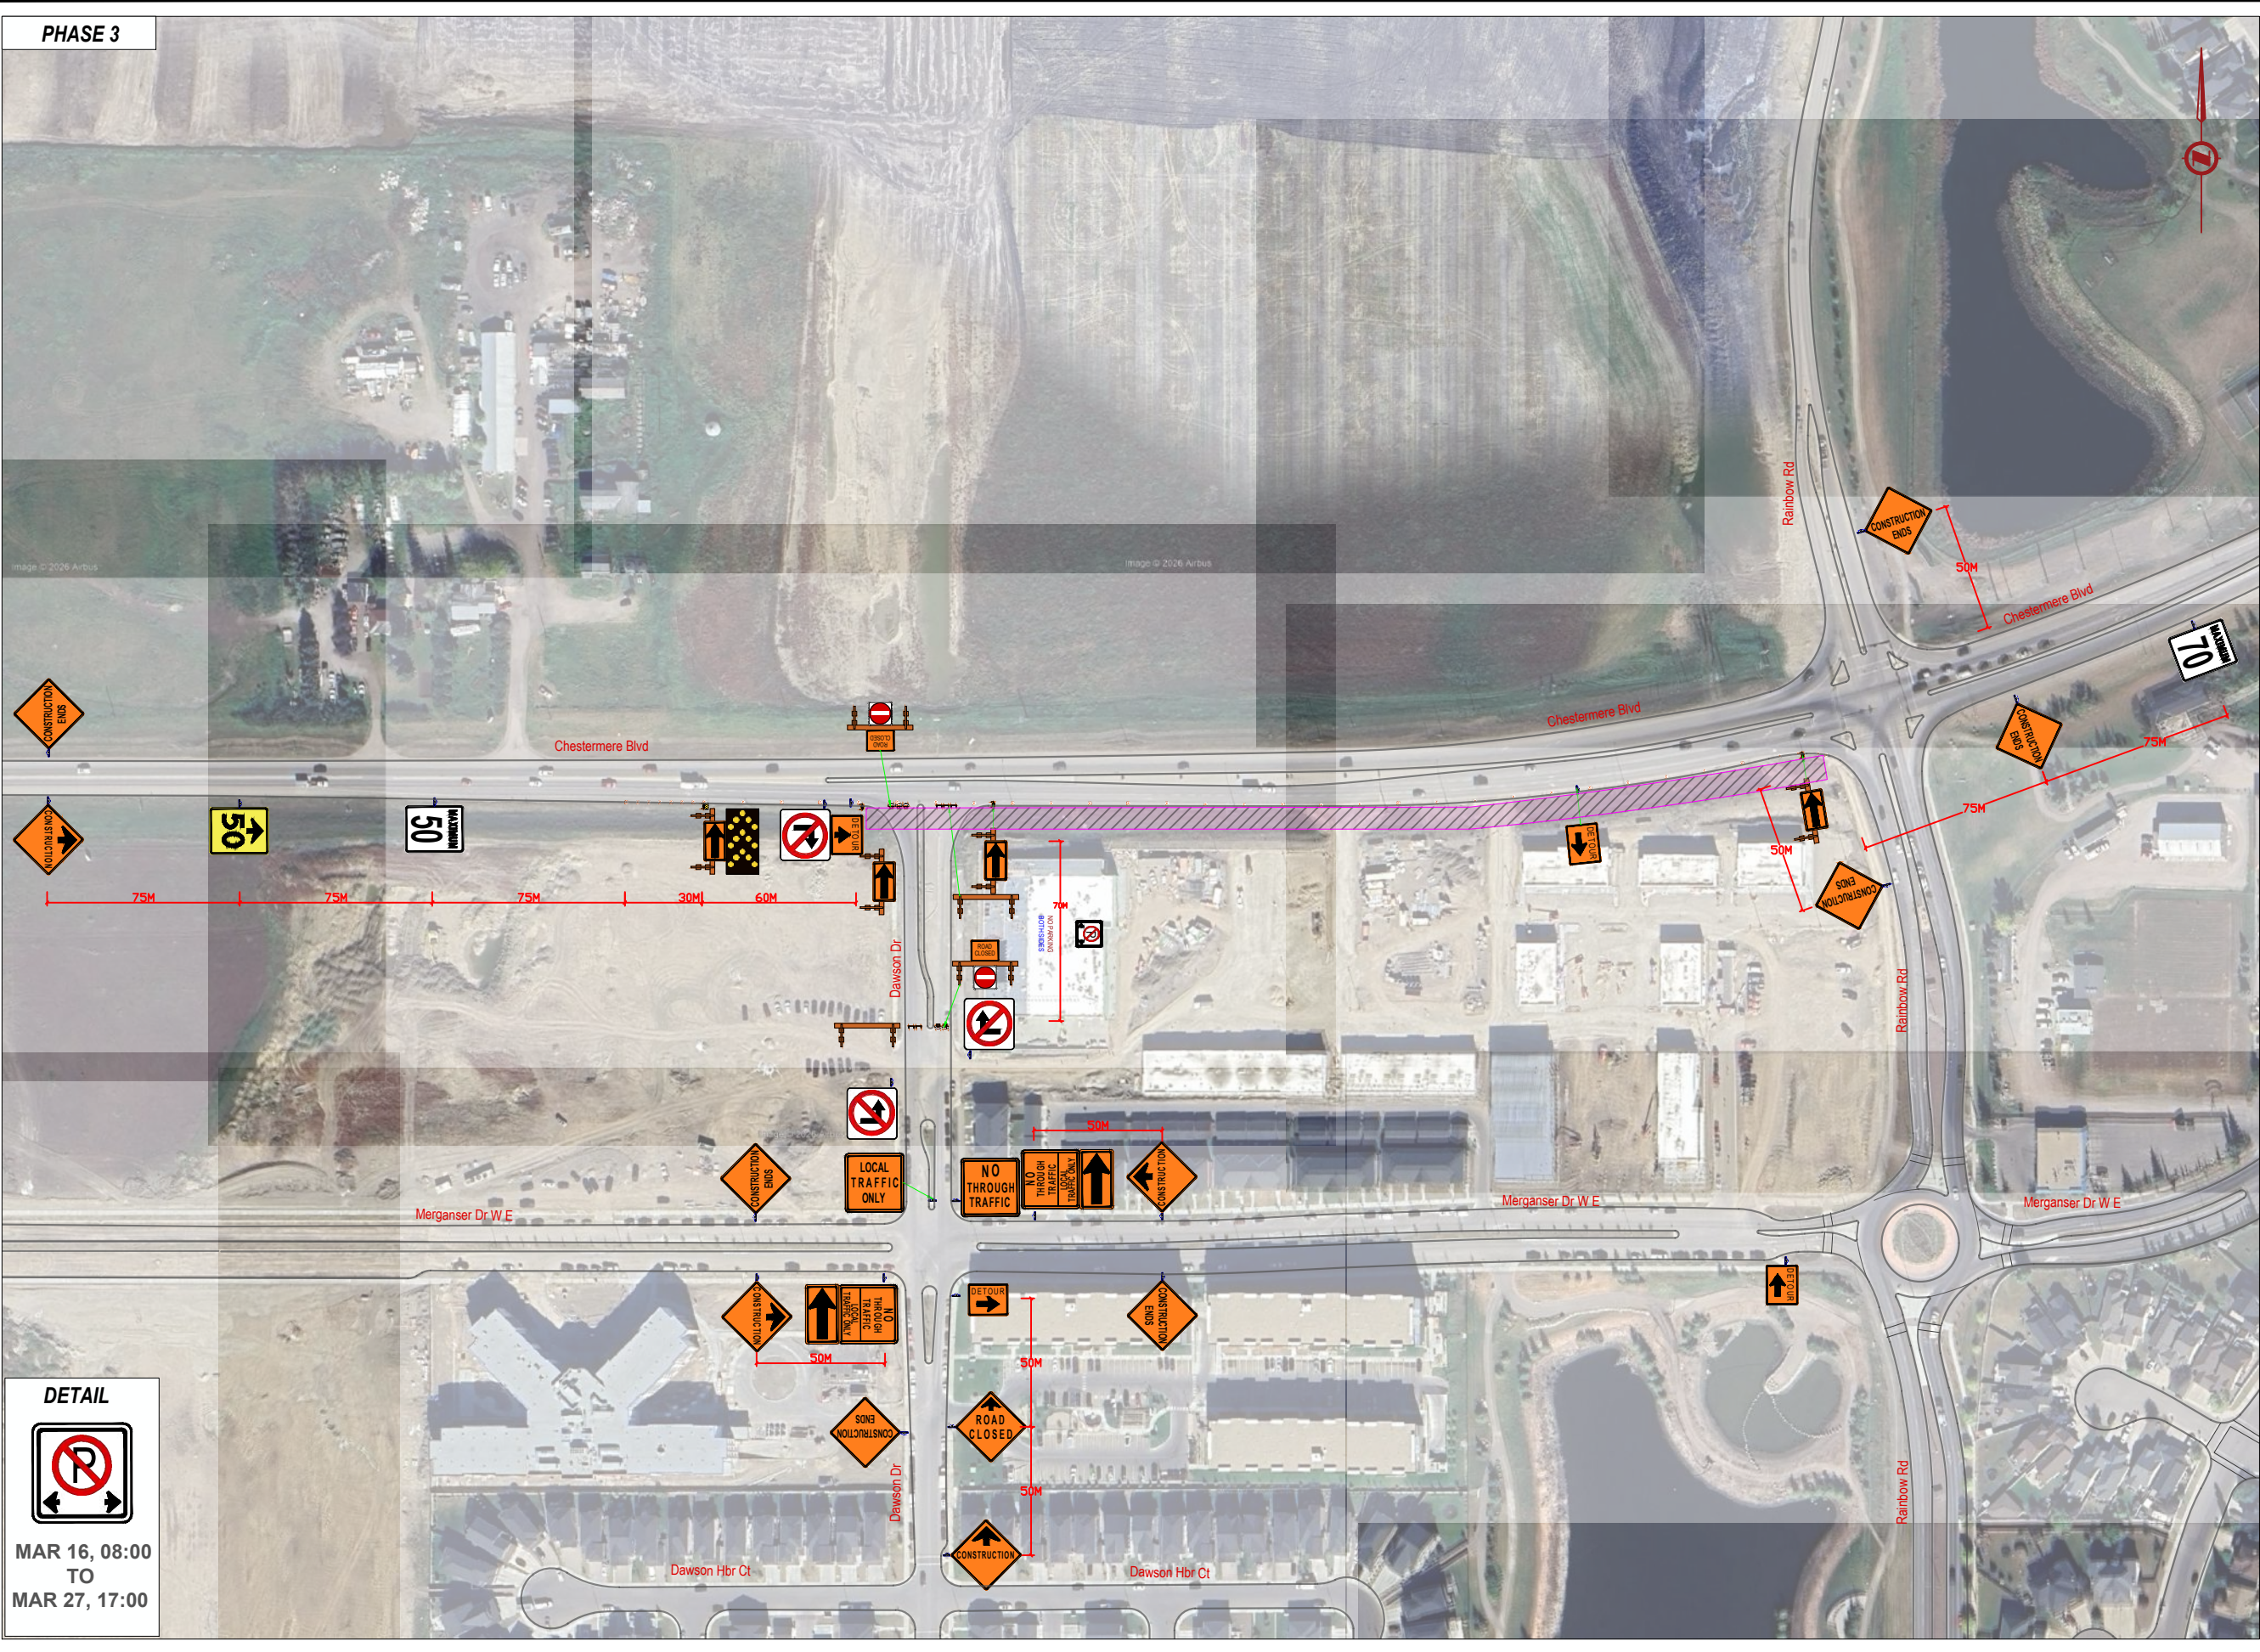

**DETAIL**

MAR 16, 08:00  
TO  
MAR 27, 17:00

PHASE 4-A

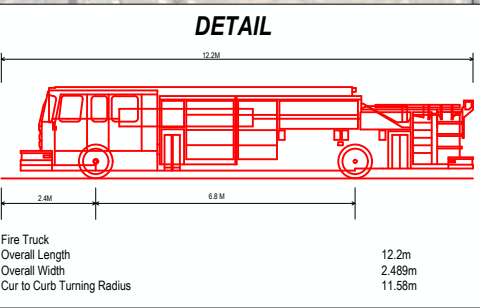

FTS-26-2686

SITE CONTACT(S)

KAYLA DEWANE  
 (431) 373-3817

SETUP INFORMATION

SETUP: MONDAY 08:00 MAR 16  
 PICKUP: FRIDAY 17:00 MAR 27  
 DAILY SET-UP.

NOTES

- COMPANY: LEDCOR.
- PURPOSE: HYDROVACCUING, DRILLING, AND BACKFILL WORKS.

MAX SPEED( KM/H): 50 KM/H

SPACING BETWEEN DELINEATORS(meters): 8 meters

SEAL

PREPARED BY:

JOSE GALINDEZ (587) 707 1557



CLOSURE DESCRIPTION

EB RIGHT LANE CLOSED ON CHESTERMERE BLVD

LOCATION

240 MERGANSE DR W,  
 CHESTERMERE.

FILE: C:\USERS\JOSE\DESKTOP\FTS\_3\LEDCOR\2026\FTS-26-2686-240 MERGANSE DR W, CHESTERMERE.DWG | DATE: Thursday, March 26, 2026 4:03:19 PM

PHASE 4-B

FTS-26-2686

SITE CONTACT(S)

KAYLA DEWANE  
(431) 373-3817

SETUP INFORMATION

SETUP: MONDAY 08:00 MAR 16  
PICKUP: FRIDAY 17:00 MAR 27  
DAILY SET-UP.

NOTES

1. COMPANY: LEDCOR.
2. PURPOSE: HYDROVACCUING, DRILLING, AND BACKFILL WORKS.

MAX SPEED( KM/H): 50 KM/H

SPACING BETWEEN DELINEATORS(meters): 8 meters

SEAL

PREPARED BY:

JOSE GALINDEZ (587) 707 1557

**FastTraffic Solutions**



CLOSURE DESCRIPTION

**SB LEFT LANE CLOSED ON RAINBOW RD**

LOCATION


**240 MERGANSER DR W,  
CHESTERMERE.**

SHEET 7 OF 7

SHEET SIZE ANSI B 20 mm



**DETAIL**

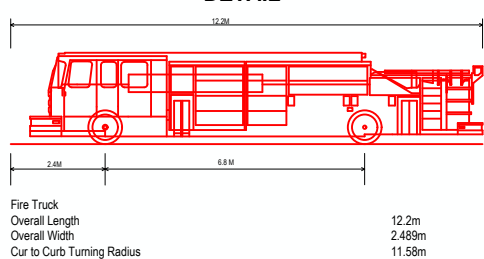

FILE: C:\USERS\JOSE\DESKTOP\FTS-26-2686-240 MERGANSER DR W, CHESTERMERE.DWG | DATE: Thursday, March 26, 2026 4:03:15 PM