

Manifest

-  6 x 2 Panel Road Closed Barricade
-  6 x Barrel
-  150 x Delineator
-  1 x Local Traffic Only Local Traffic Only
-  1 x No Through Traffic
-  2 x RB-1 Maximum speed 80
-  1 x RB-11-R No right turn
-  9 x RB-25 Keep right
-  1 x RB-41-R Right turn only
-  11 x Sign Cover
-  12 x Steady Lamp
-  1 x WA-36 Hazard marker
-  9 x WD-116-1L Barricade (Left)
-  2 x WD-A-5-L Reverse curve left
-  5 x WD-A-21 Traffic control person ahead
-  7 x WD-B-3 Two-way traffic ahead
-  125 x 2-Way Panel
-  1 x C-030-6A
-  4 x Electronic Message Board
-  3 x No parking
-  12 x RB-1 Maximum speed 50
-  2 x RB-5 Maximum speed ahead
-  10 x RB-24 Two way traffic
-  2 x RB-31 Do not pass
-  2 x Sidewalk Closed Barricade TC
-  81 x Sign Stand
-  5 x TCP (Flagger)
-  2 x WD-101 Construction ahead
-  9 x WD-154 End construction
-  2 x WD-A-5-R Reverse curve right
-  10 x WD-A-41 Road work
-  3 x Work Area

Project Work Schedule		
Project Start Date	Jun 22, 2026	09:00
Project End Date	Sep 15, 2026	15:00
Weekday Work Hours	24/7	24/7
Weekend Work Hours	24/7	24/7
Peak Hour Restrictions	n/a	n/a
24/7 On-Site Contact	Tyler Cox	403-312-2609

Plan Provided By



Governing Authority



Contractor




Phase 2 - Eastbound Lane Closures
Two-Way Traffic on the WB Lanes
Chestermere Blvd abd Rge Rd 284 to
Rainbow Road S
Chestermere, Alberta

Plan Orientation



Plan Scale

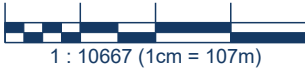

Delineator Spacing 08/15 m

Designed by BPC


Checked by JCB

Date 2026-06-26

Authentication


Plan is valid for 90 days from the date of authentication for date and hours of operation change only if site conditions remain the same as indicated on the plan

Gazetted Speed

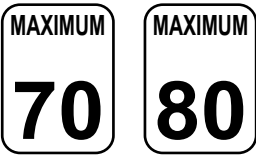

Drawing Number 26-ATC-108

Sheet 1 of 10

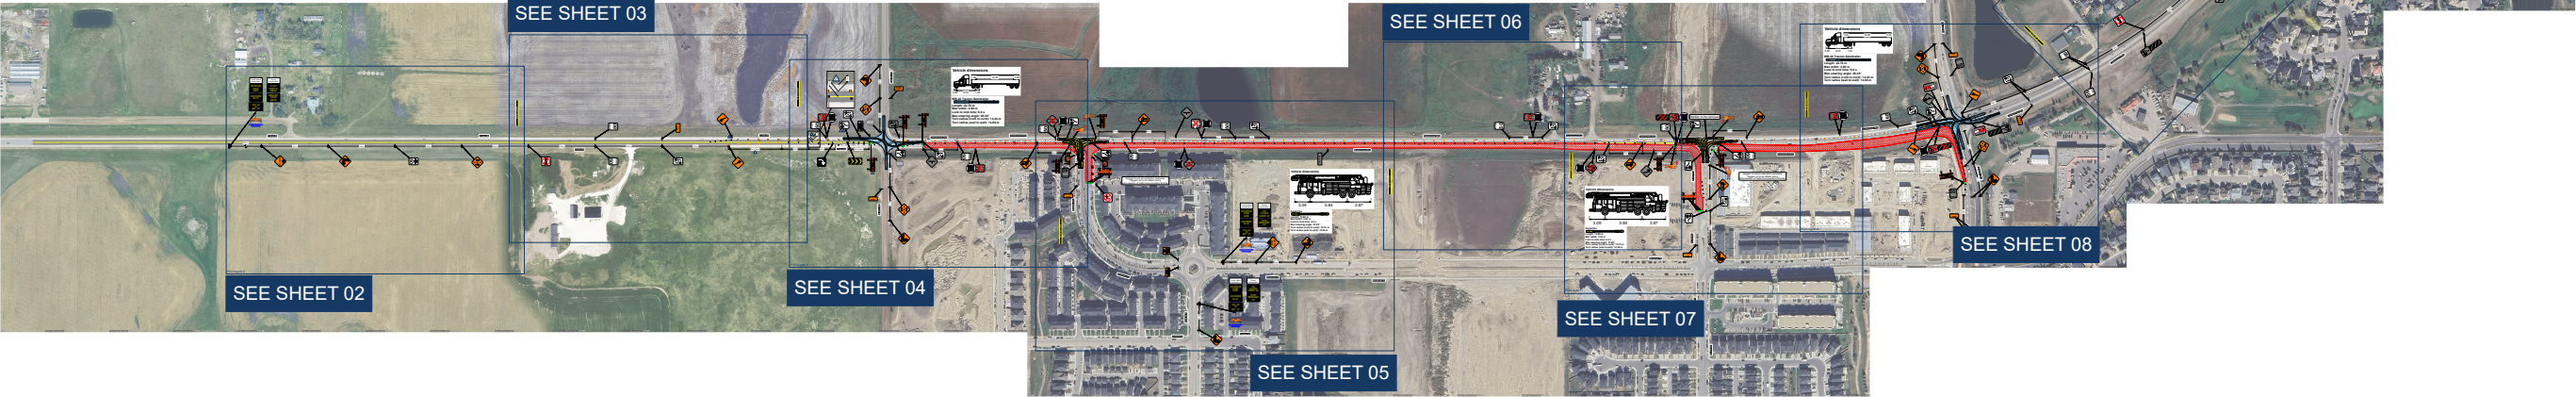

The use of a Crash Attenuator (Tow Behind or Truck Mounted) is recommended at speeds of 70 km/h and above

Revision Tracker					
Rev. No.	Description	Prp'd	Chk'd	Rvw'd	Date
1	EB Taper adjusted to 80 km/h, sign relocated	BPC	DM	JCB	Jun 16, 2026
2	Sign relocated, Sign removed, add barricade, confirmed lane width	BPC	DM	JCB	Jun 19, 2026

General Notes:
1. Traffic control plan shall be read in conjunction with applicable construction drawings.
2. All work shall be carried out in accordance with Alberta health and safety act.
3. Drawings are based-off of City of Calgary's temporary traffic control manual 2025.
4. Parking restrictions shall be set-up at least 12 hours before the closure.
5. All conflicting signage will be suitably covered.
6. Each situation requires individual assessment in regards to traffic volumes, duration of work, sight distances and other factors to ensure the traffic setup is adequate.

Plan Provided By



Governing Authority



CHESTERMERE

Contractor




Phase 2 - Eastbound Lane Closures
Two-Way Traffic on the WB Lanes
Chestermere Blvd abd Rge Rd 284 to
Rainbow Road S
Chestermere, Alberta

Plan Orientation



Plan Scale

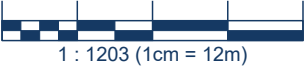

Delineator Spacing 08/15 m

Designed by BPC


Checked by JCB

Date 2026-06-26

Authentication


Plan is valid for 90 days from the date of authentication for date and hours of operation change only if site conditions remain the same as indicated on the plan


Gazetted Speed

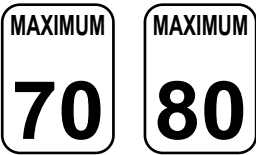

Drawing Number 26-ATC-108

Sheet 2 of 10

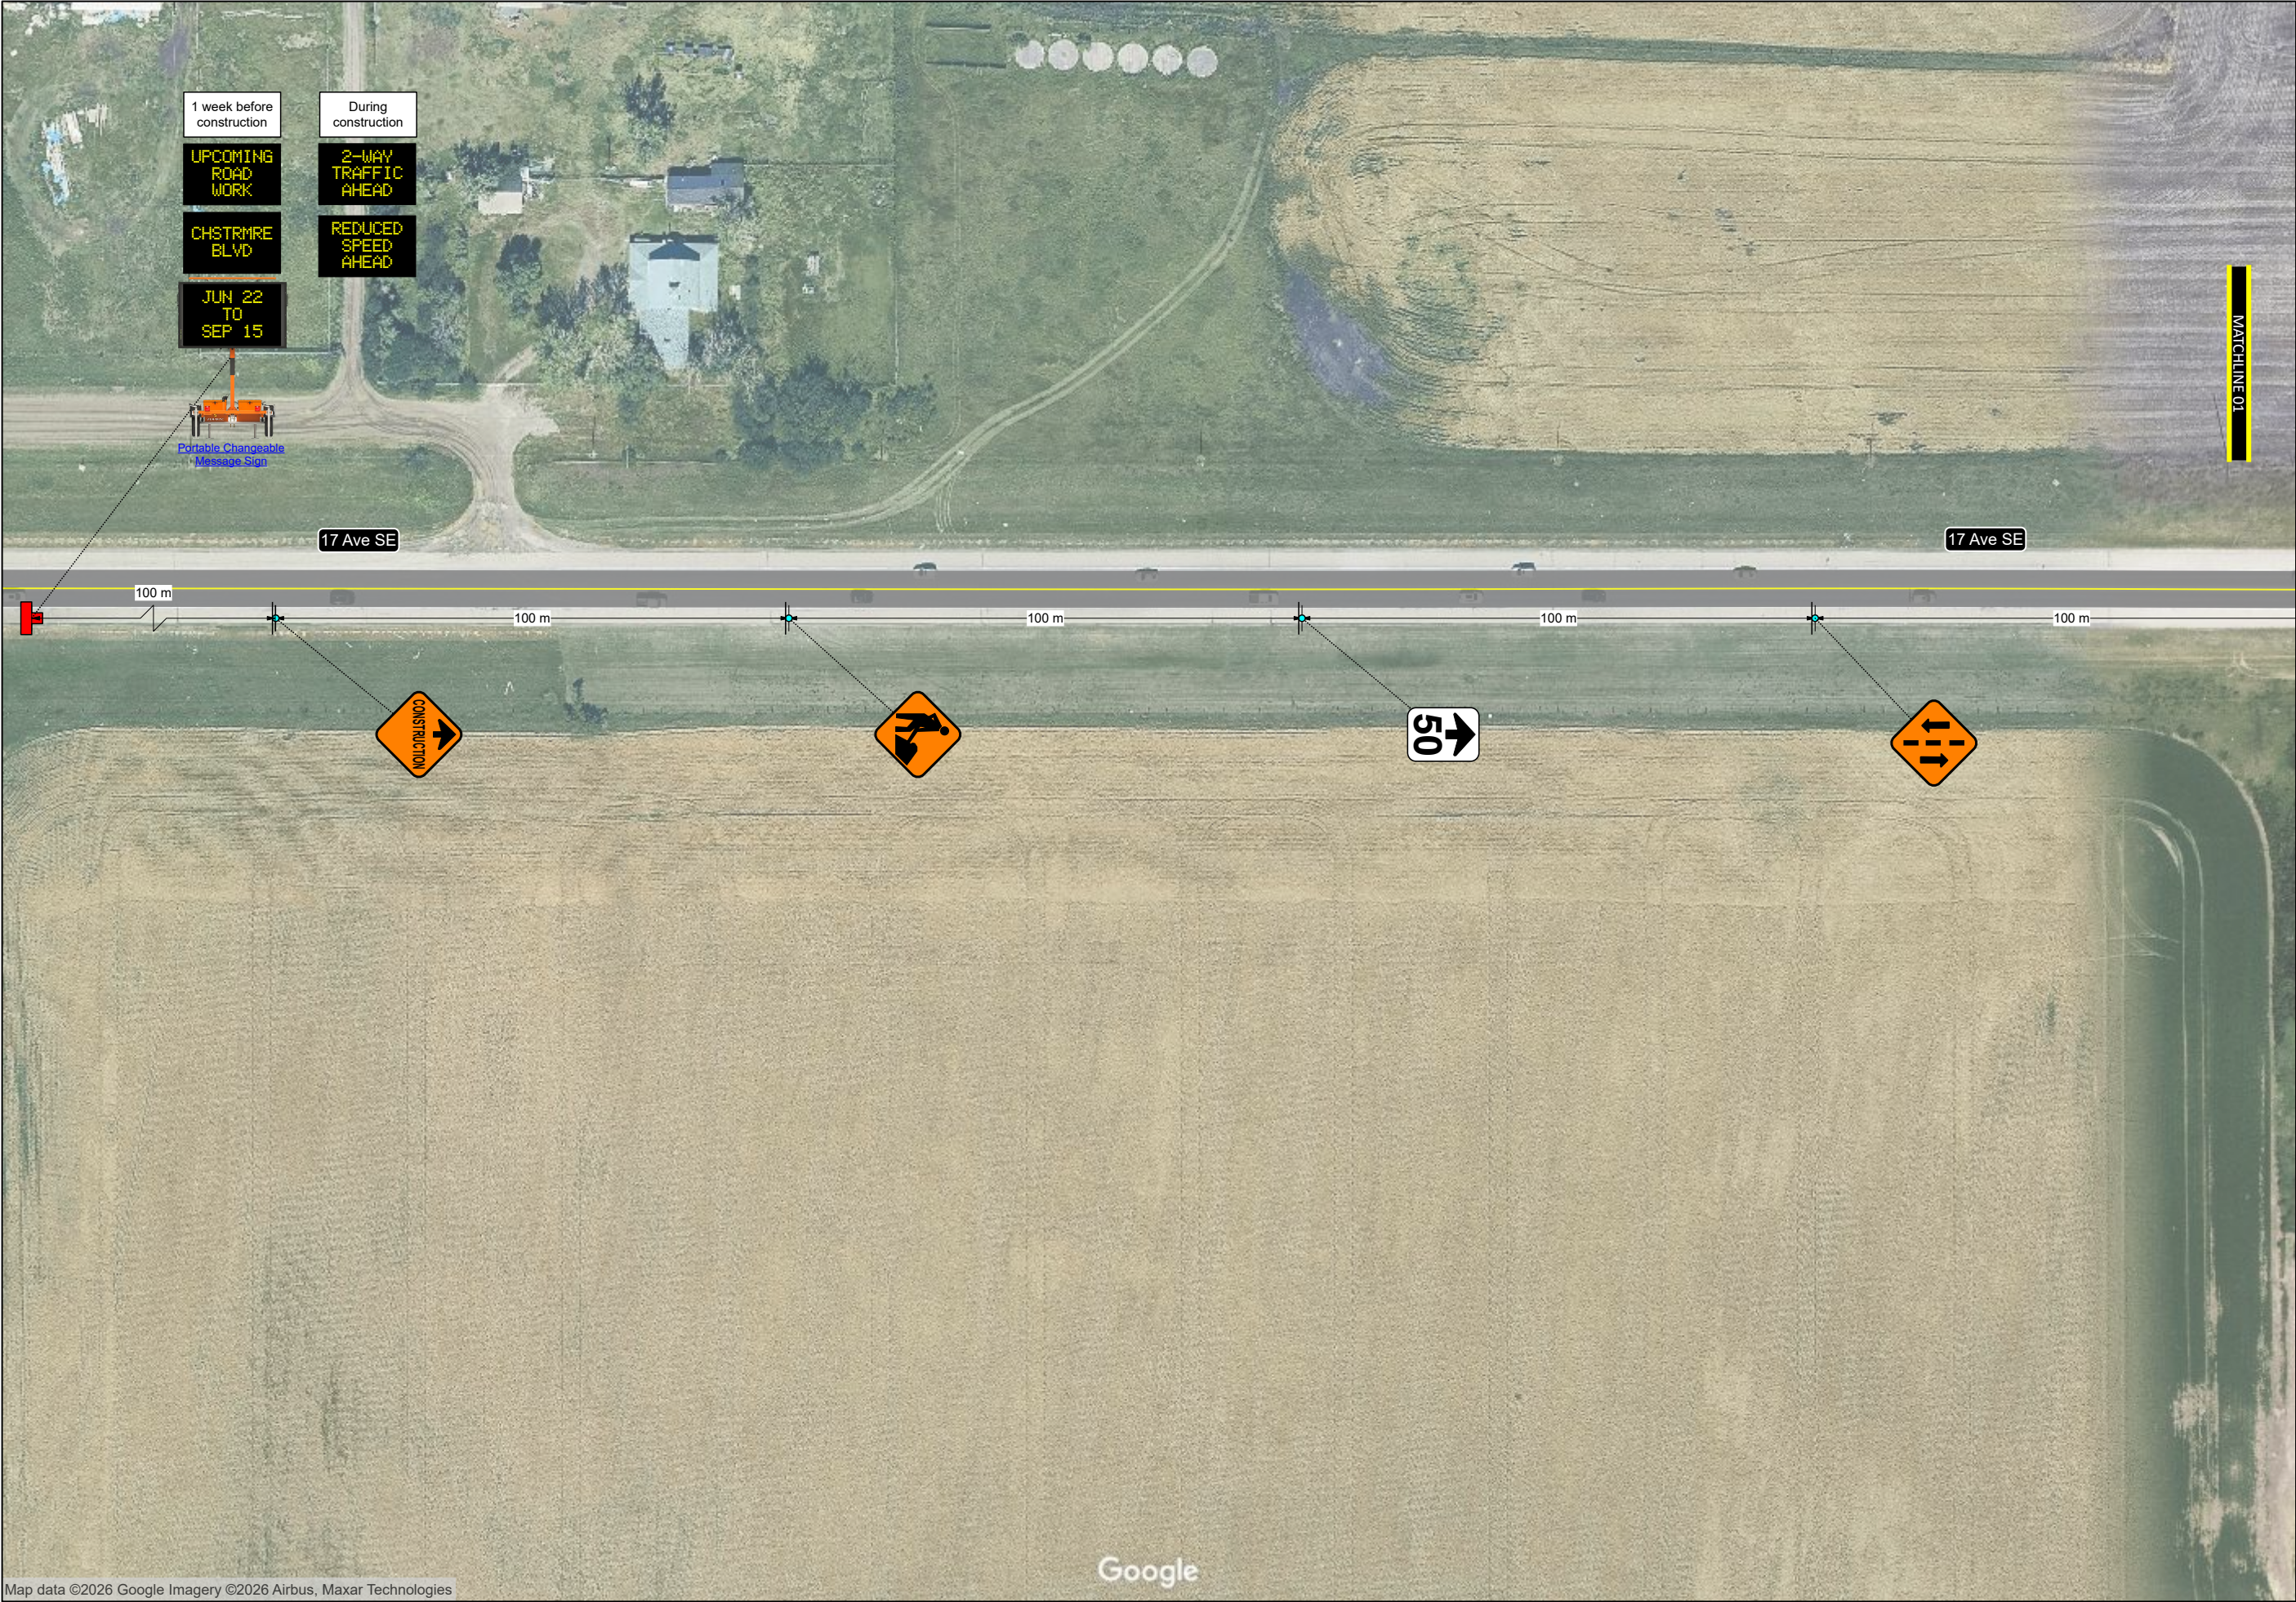

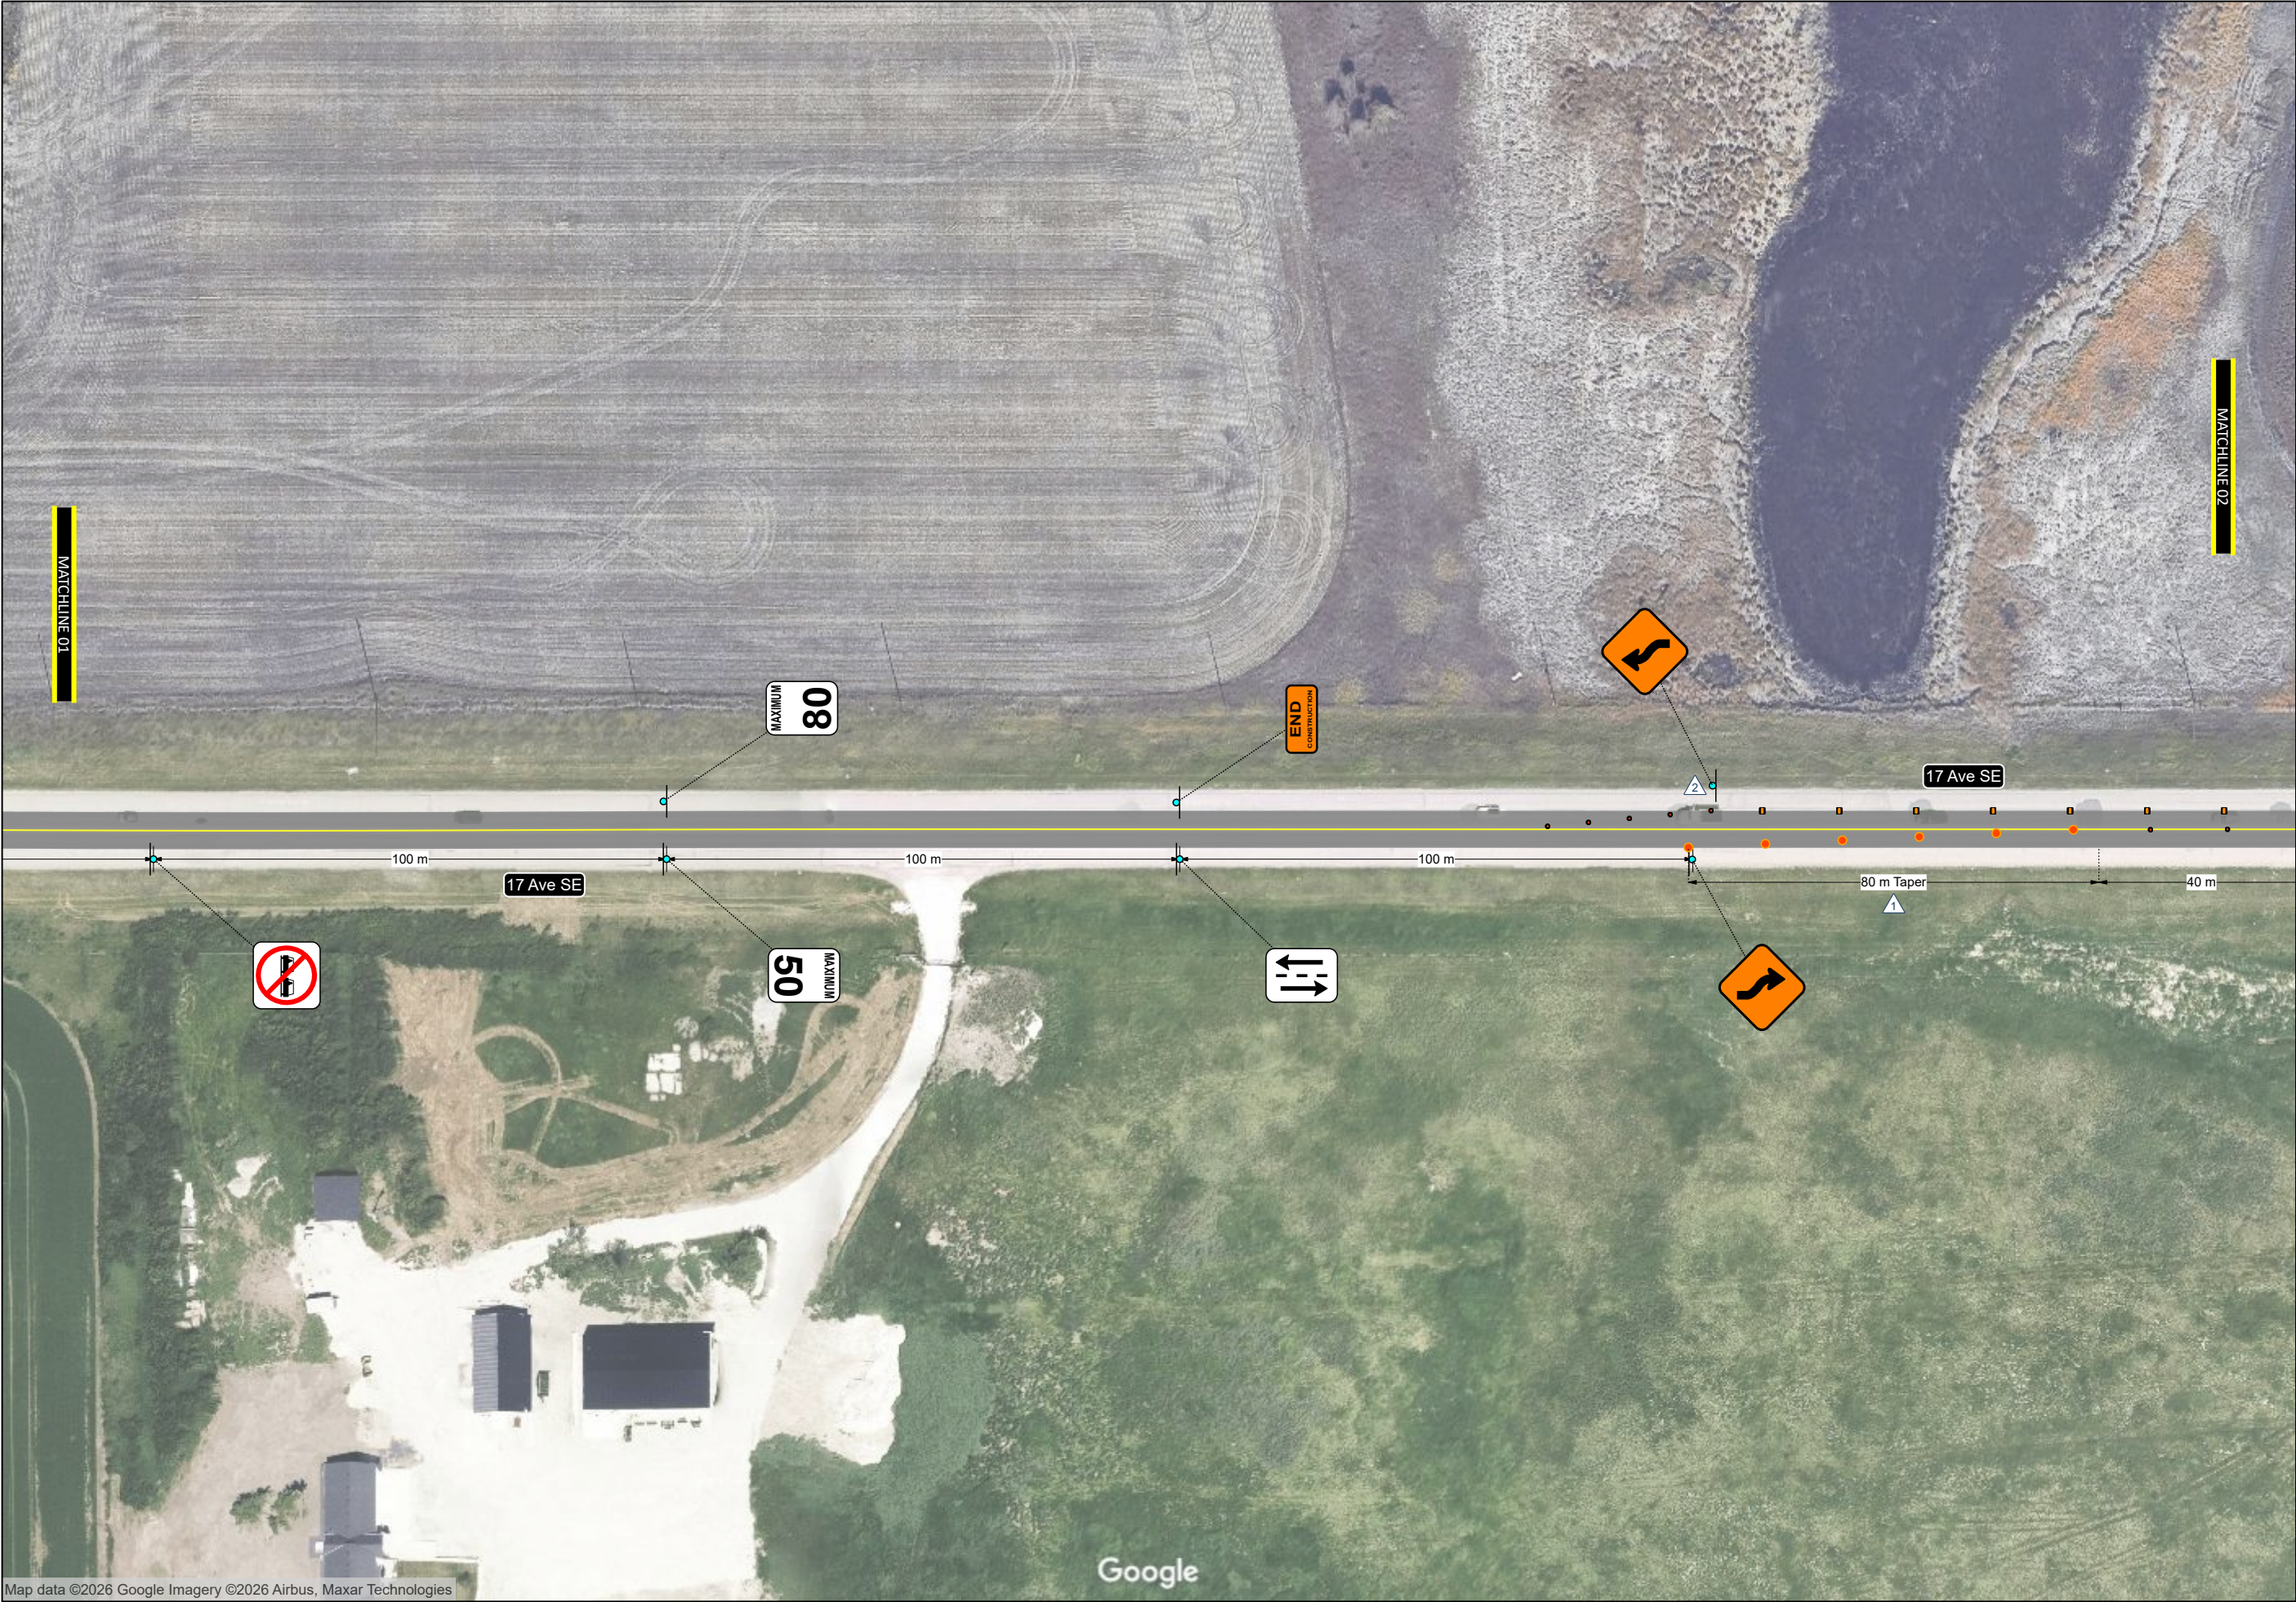

Plan Provided By



Governing Authority



CHESTERMERE

Contractor




Phase 2 - Eastbound Lane Closures
Two-Way Traffic on the WB Lanes
Chestermere Blvd abd Rge Rd 284 to
Rainbow Road S
Chestermere, Alberta

Plan Orientation



Plan Scale

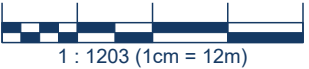

Delineator Spacing 08/15 m

Designed by BPC


Checked by JCB

Date 2026-06-26

Authentication

Plan is valid for 90 days from the date of authentication for date and hours of operation change only if site conditions remain the same as indicated on the plan

Gazetted Speed

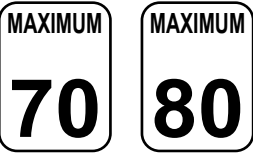

Drawing Number 26-ATC-108

Sheet 3 of 10






Phase 2 - Eastbound Lane Closures
Two-Way Traffic on the WB Lanes
Chestermere Blvd abd Rge Rd 284 to
Rainbow Road S
Chestermere, Alberta

Plan Orientation



Plan Scale

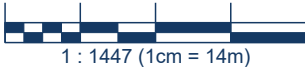

Delineator Spacing 08/15 m

Designed by BPC


Checked by JCB

Date 2026-06-26

Authentication


Plan is valid for 90 days from the date of authentication for date and hours of operation change only if site conditions remain the same as indicated on the plan


Gazetted Speed

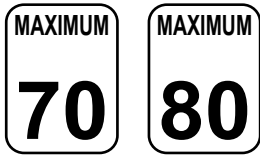

Drawing Number 26-ATC-108

Sheet 5 of 10

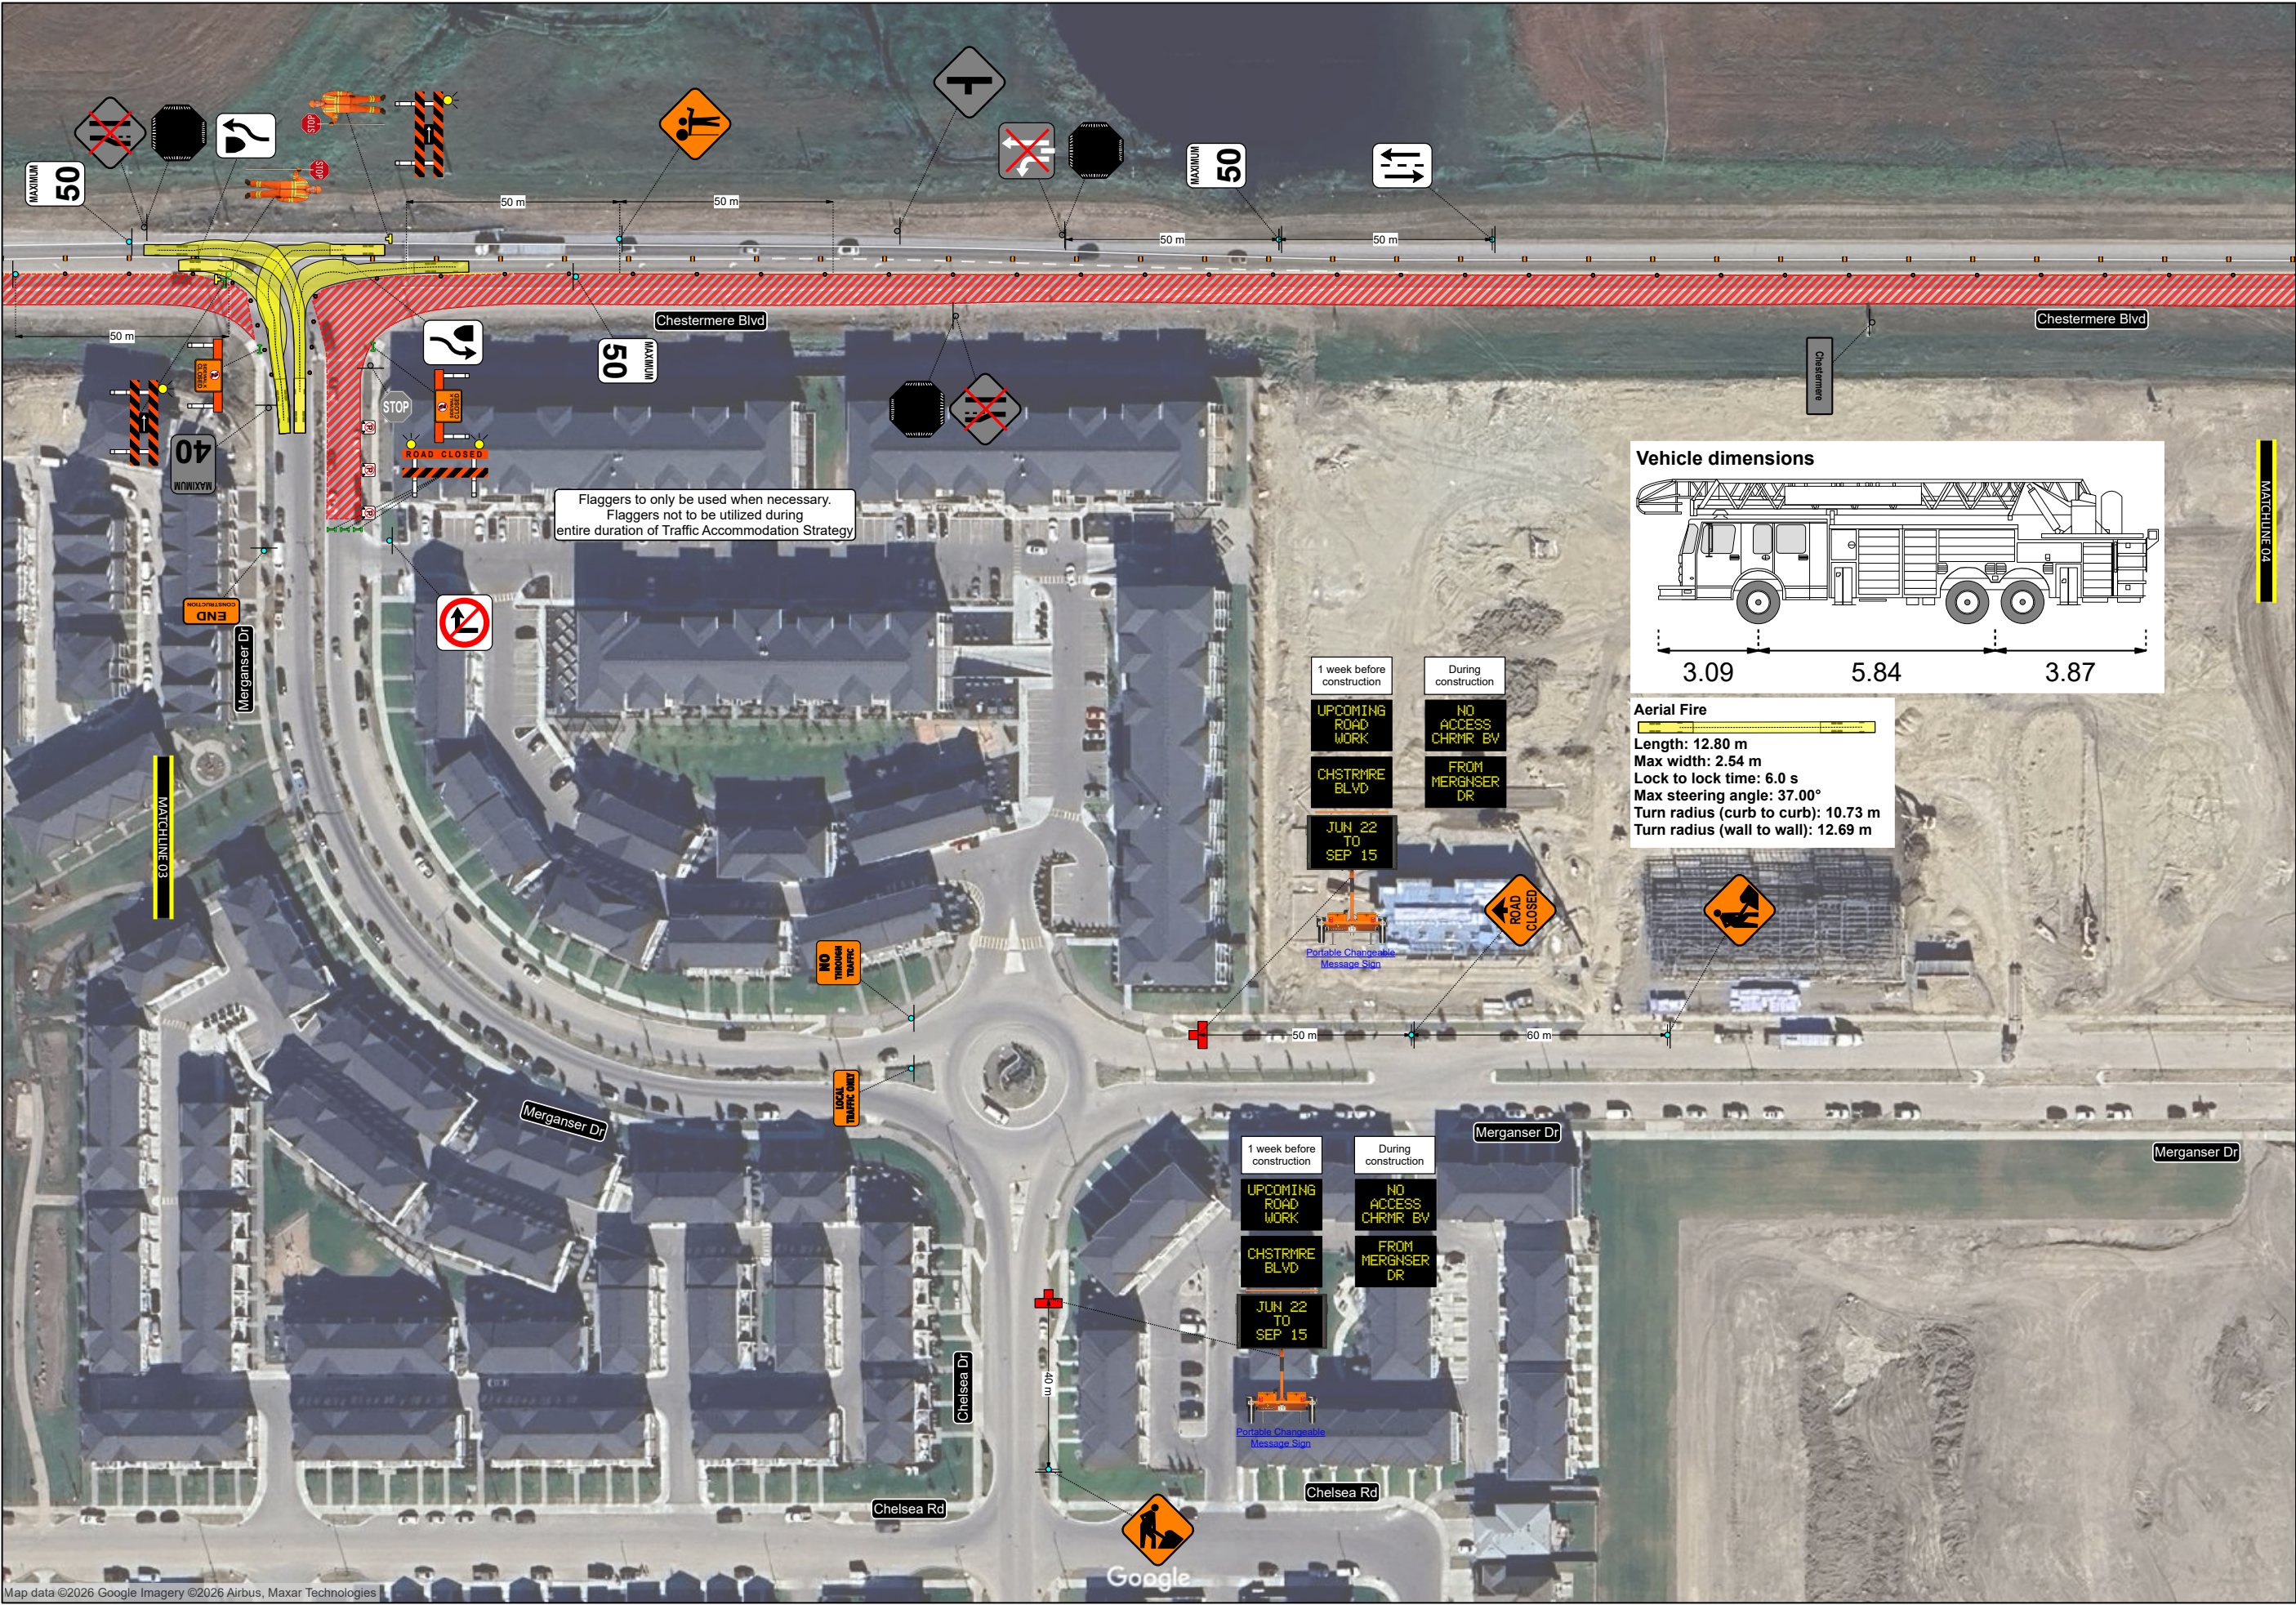

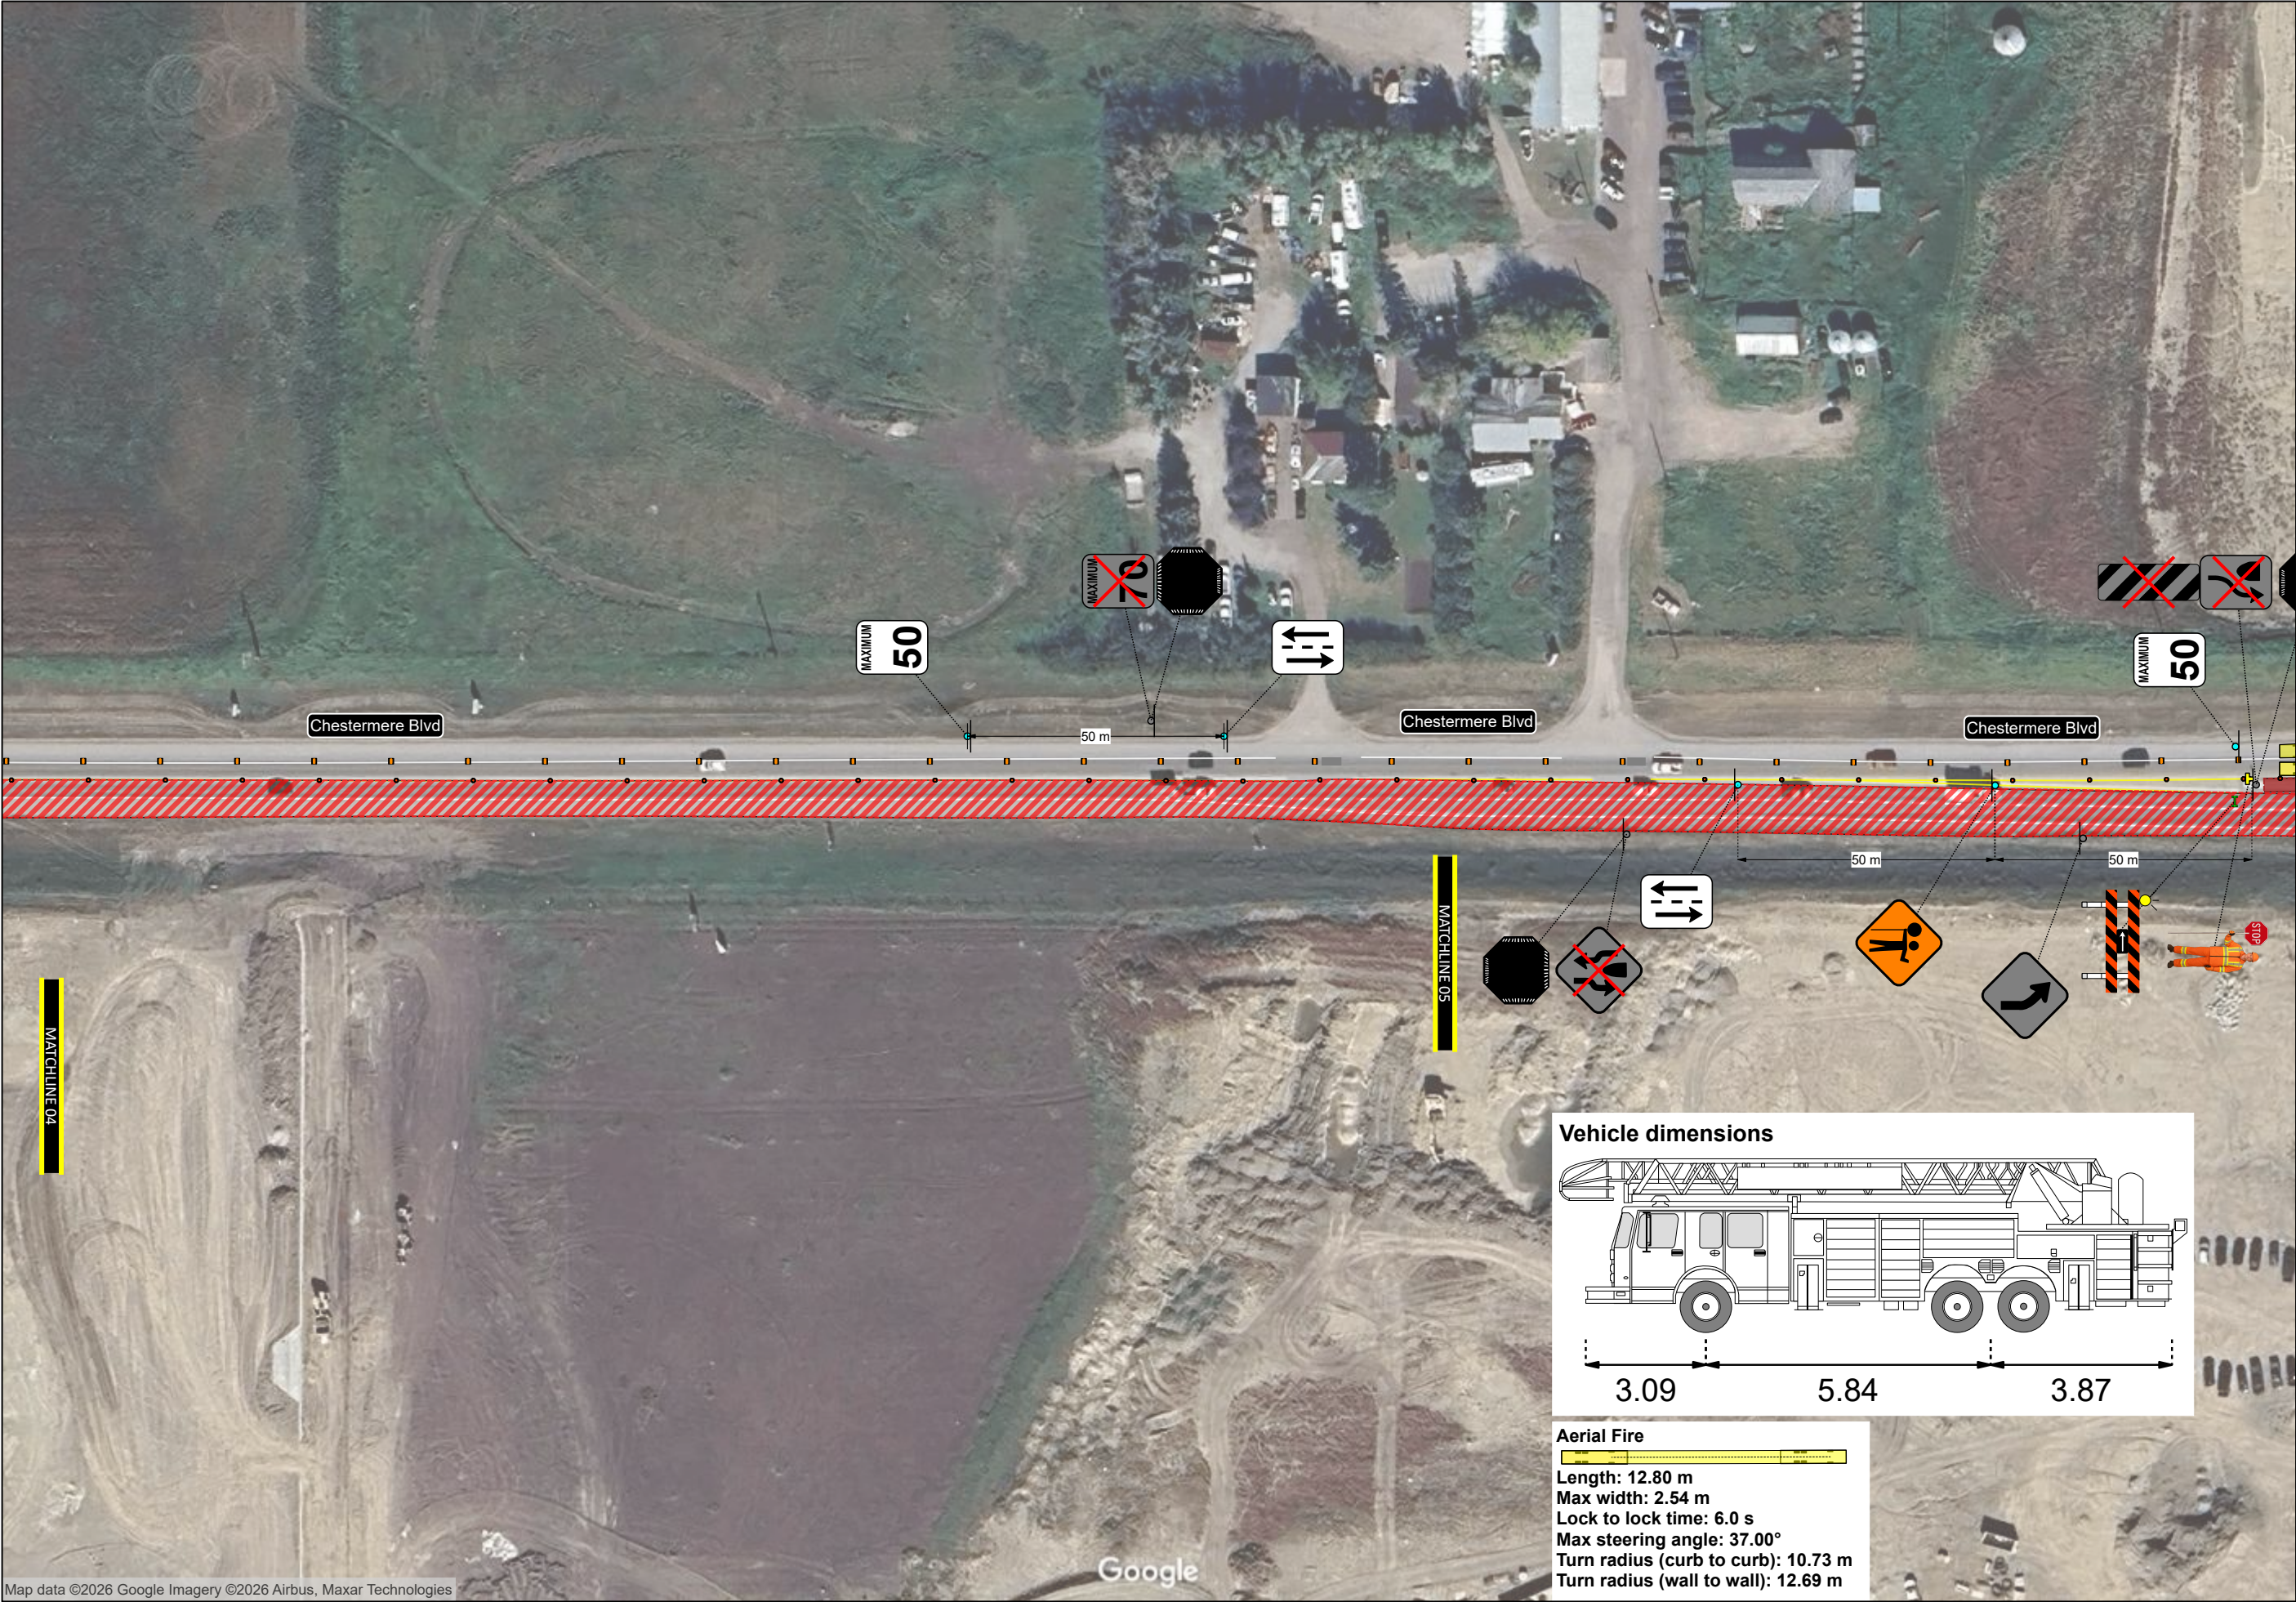

Plan Provided By

Governing Authority

CHESTERMERE

Contractor

Volker Stevin
Canada

Phase 2 - Eastbound Lane Closures
Two-Way Traffic on the WB Lanes
Chestermere Blvd abd Rge Rd 284 to
Rainbow Road S
Chestermere, Alberta

Plan Orientation

Plan Scale

Delineator Spacing 08/15 m

Designed by BPC

Checked by JCB

Date 2026-06-26

Authentication

Plan is valid for 90 days from the date of authentication for date and hours of operation change only if site conditions remain the same as indicated on the plan

Gazetted Speed

MAXIMUM


70

MAXIMUM

80

Drawing Number 26-ATC-108

Sheet 6 of 10

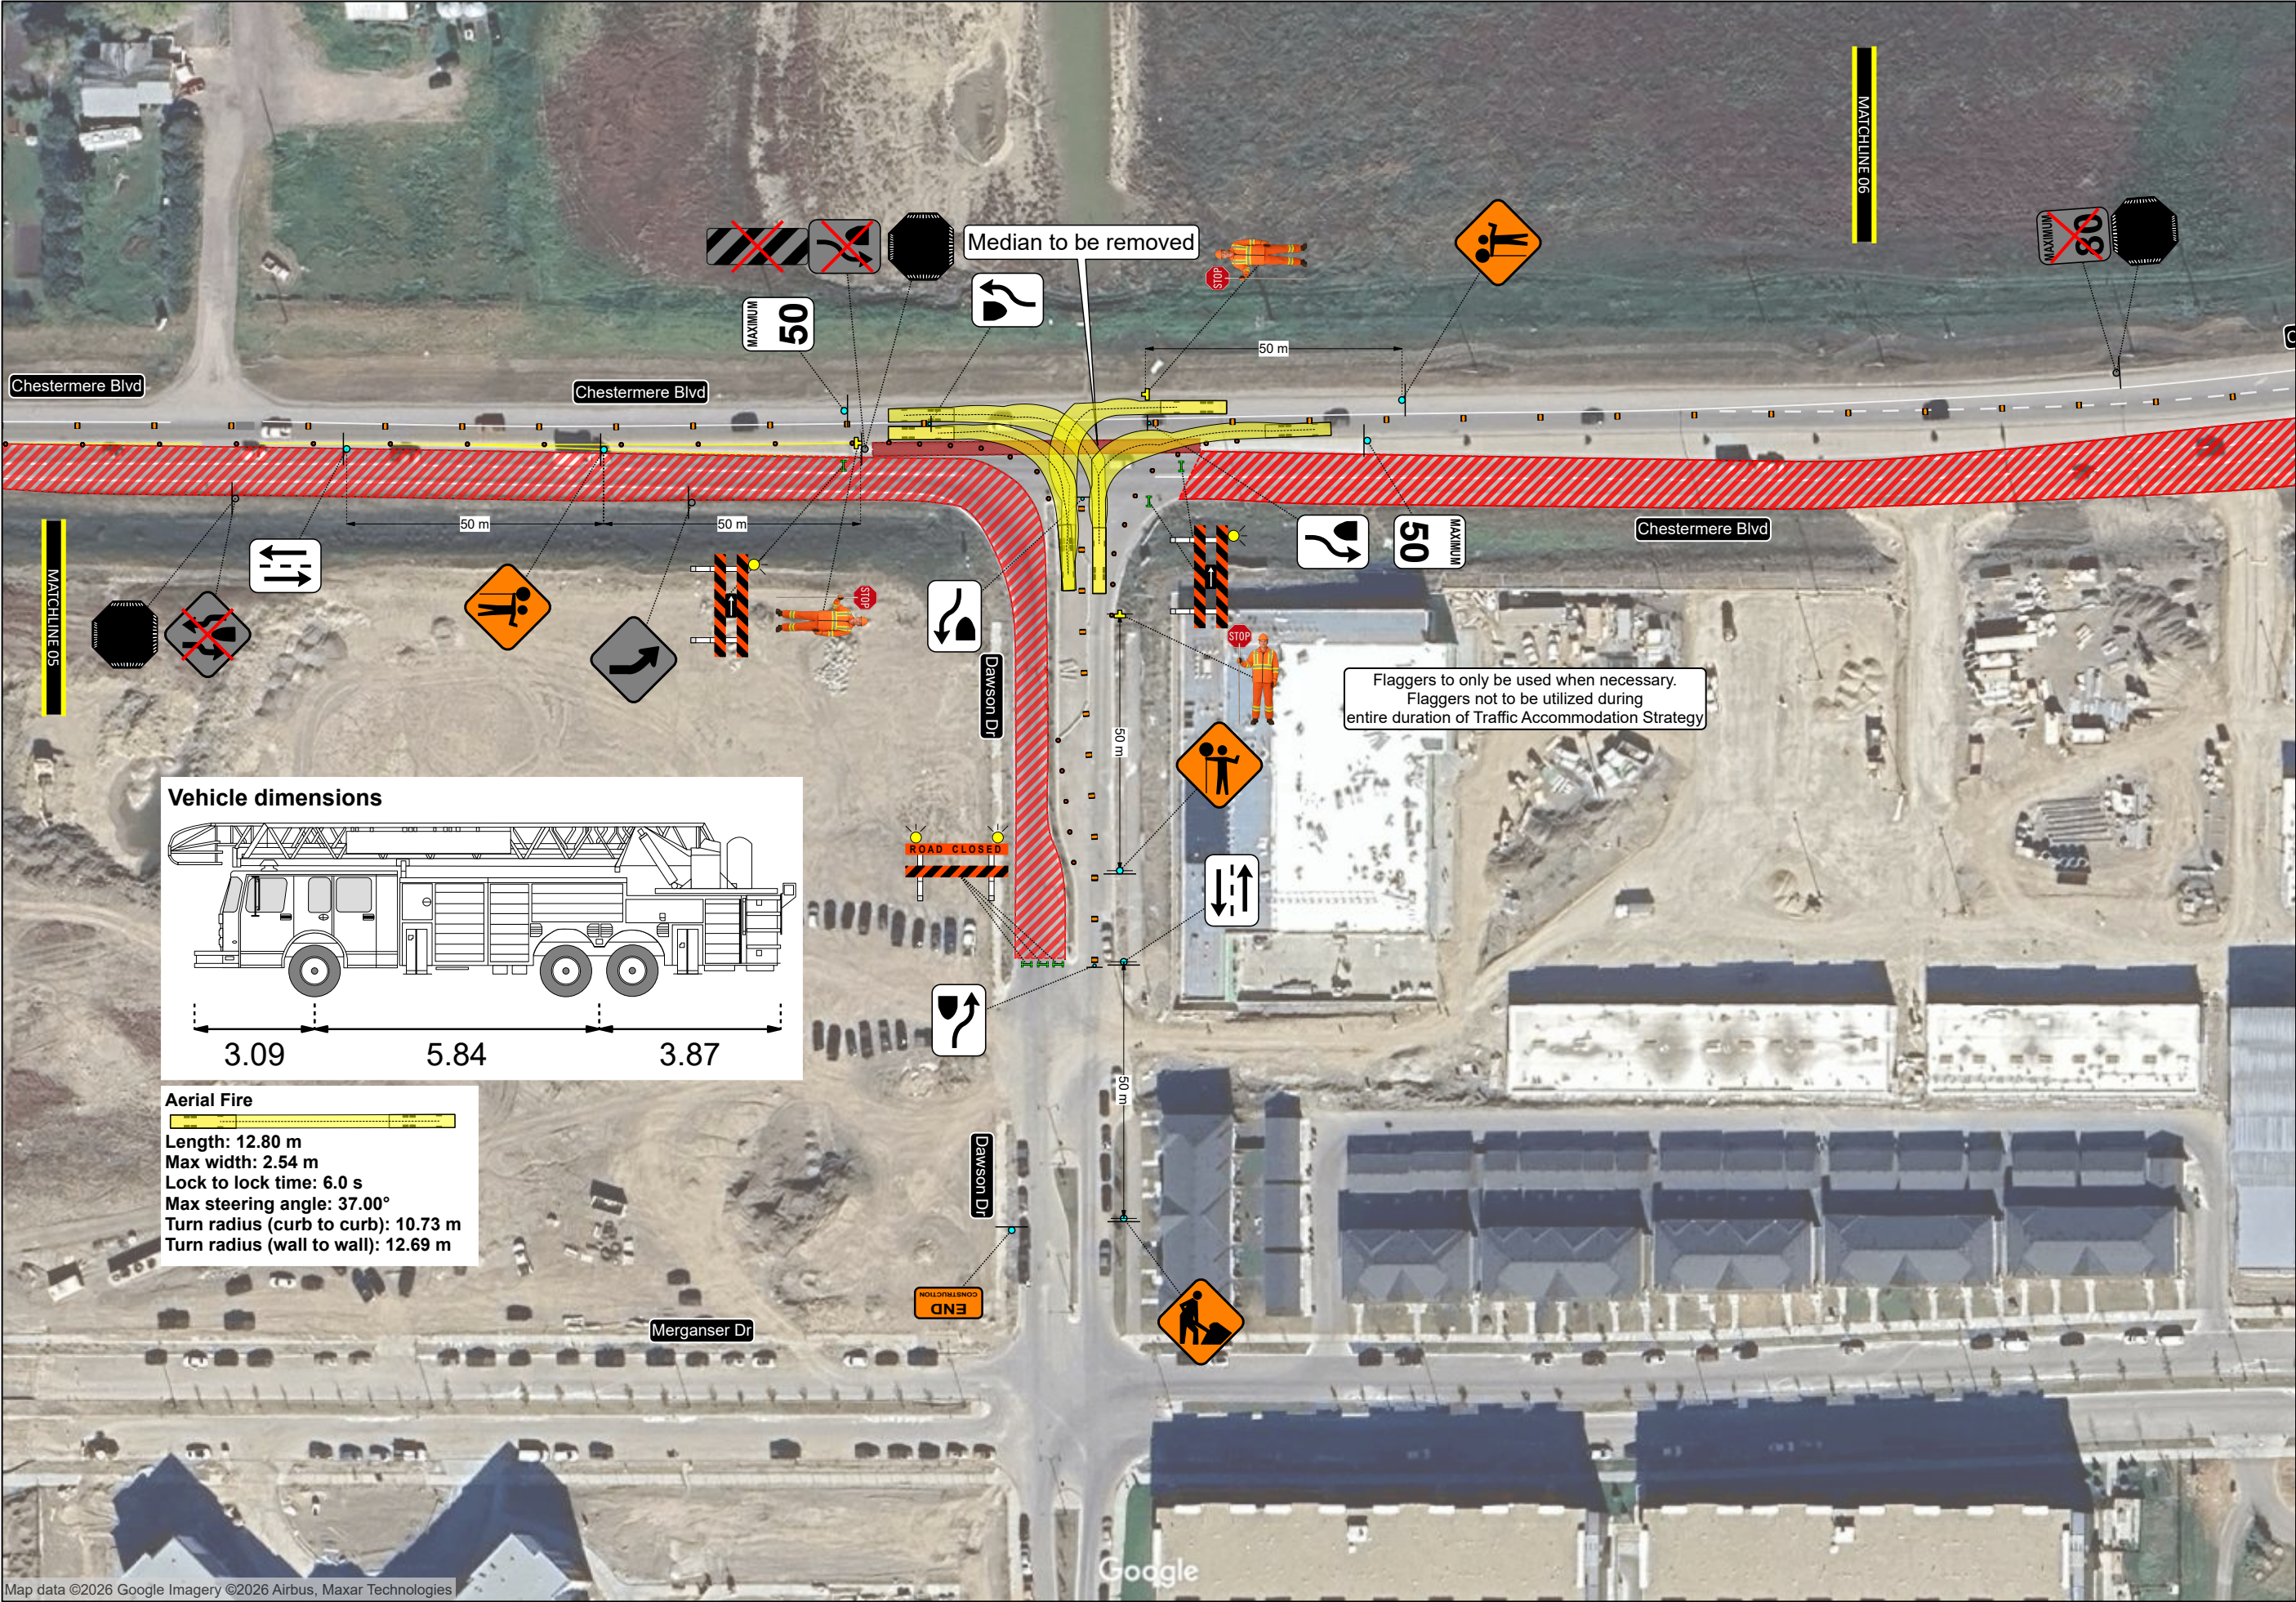

Plan Provided By



Governing Authority



CHESTERMERE

Contractor




Volker Stevin
Canada

Phase 2 - Eastbound Lane Closures
Two-Way Traffic on the WB Lanes
Chestermere Blvd abd Rge Rd 284 to
Rainbow Road S
Chestermere, Alberta

Plan Orientation



Plan Scale

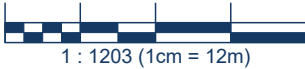

Delineator Spacing 08/15 m

Designed by BPC


Checked by JCB

Date 2026-06-26

Authentication

Plan is valid for 90 days from the date of authentication for date and hours of operation change only if site conditions remain the same as indicated on the plan

Gazetted Speed

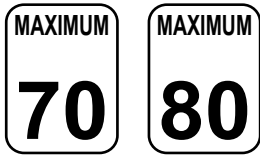

Drawing Number 26-ATC-108

Sheet 7 of 10

Plan Provided By



Governing Authority



CHESTERMERE

Contractor




Phase 2 - Eastbound Lane Closures
Two-Way Traffic on the WB Lanes
Chestermere Blvd abd Rge Rd 284 to
Rainbow Road S
Chestermere, Alberta

Plan Orientation



Plan Scale

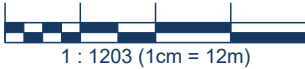

Delineator Spacing 08/15 m

Designed by BPC


Checked by JCB

Date 2026-06-26

Authentication


Plan is valid for 90 days from the date of authentication for date and hours of operation change only if site conditions remain the same as indicated on the plan

Gazetted Speed

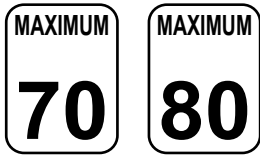


Drawing Number 26-ATC-108


Sheet 8 of 10

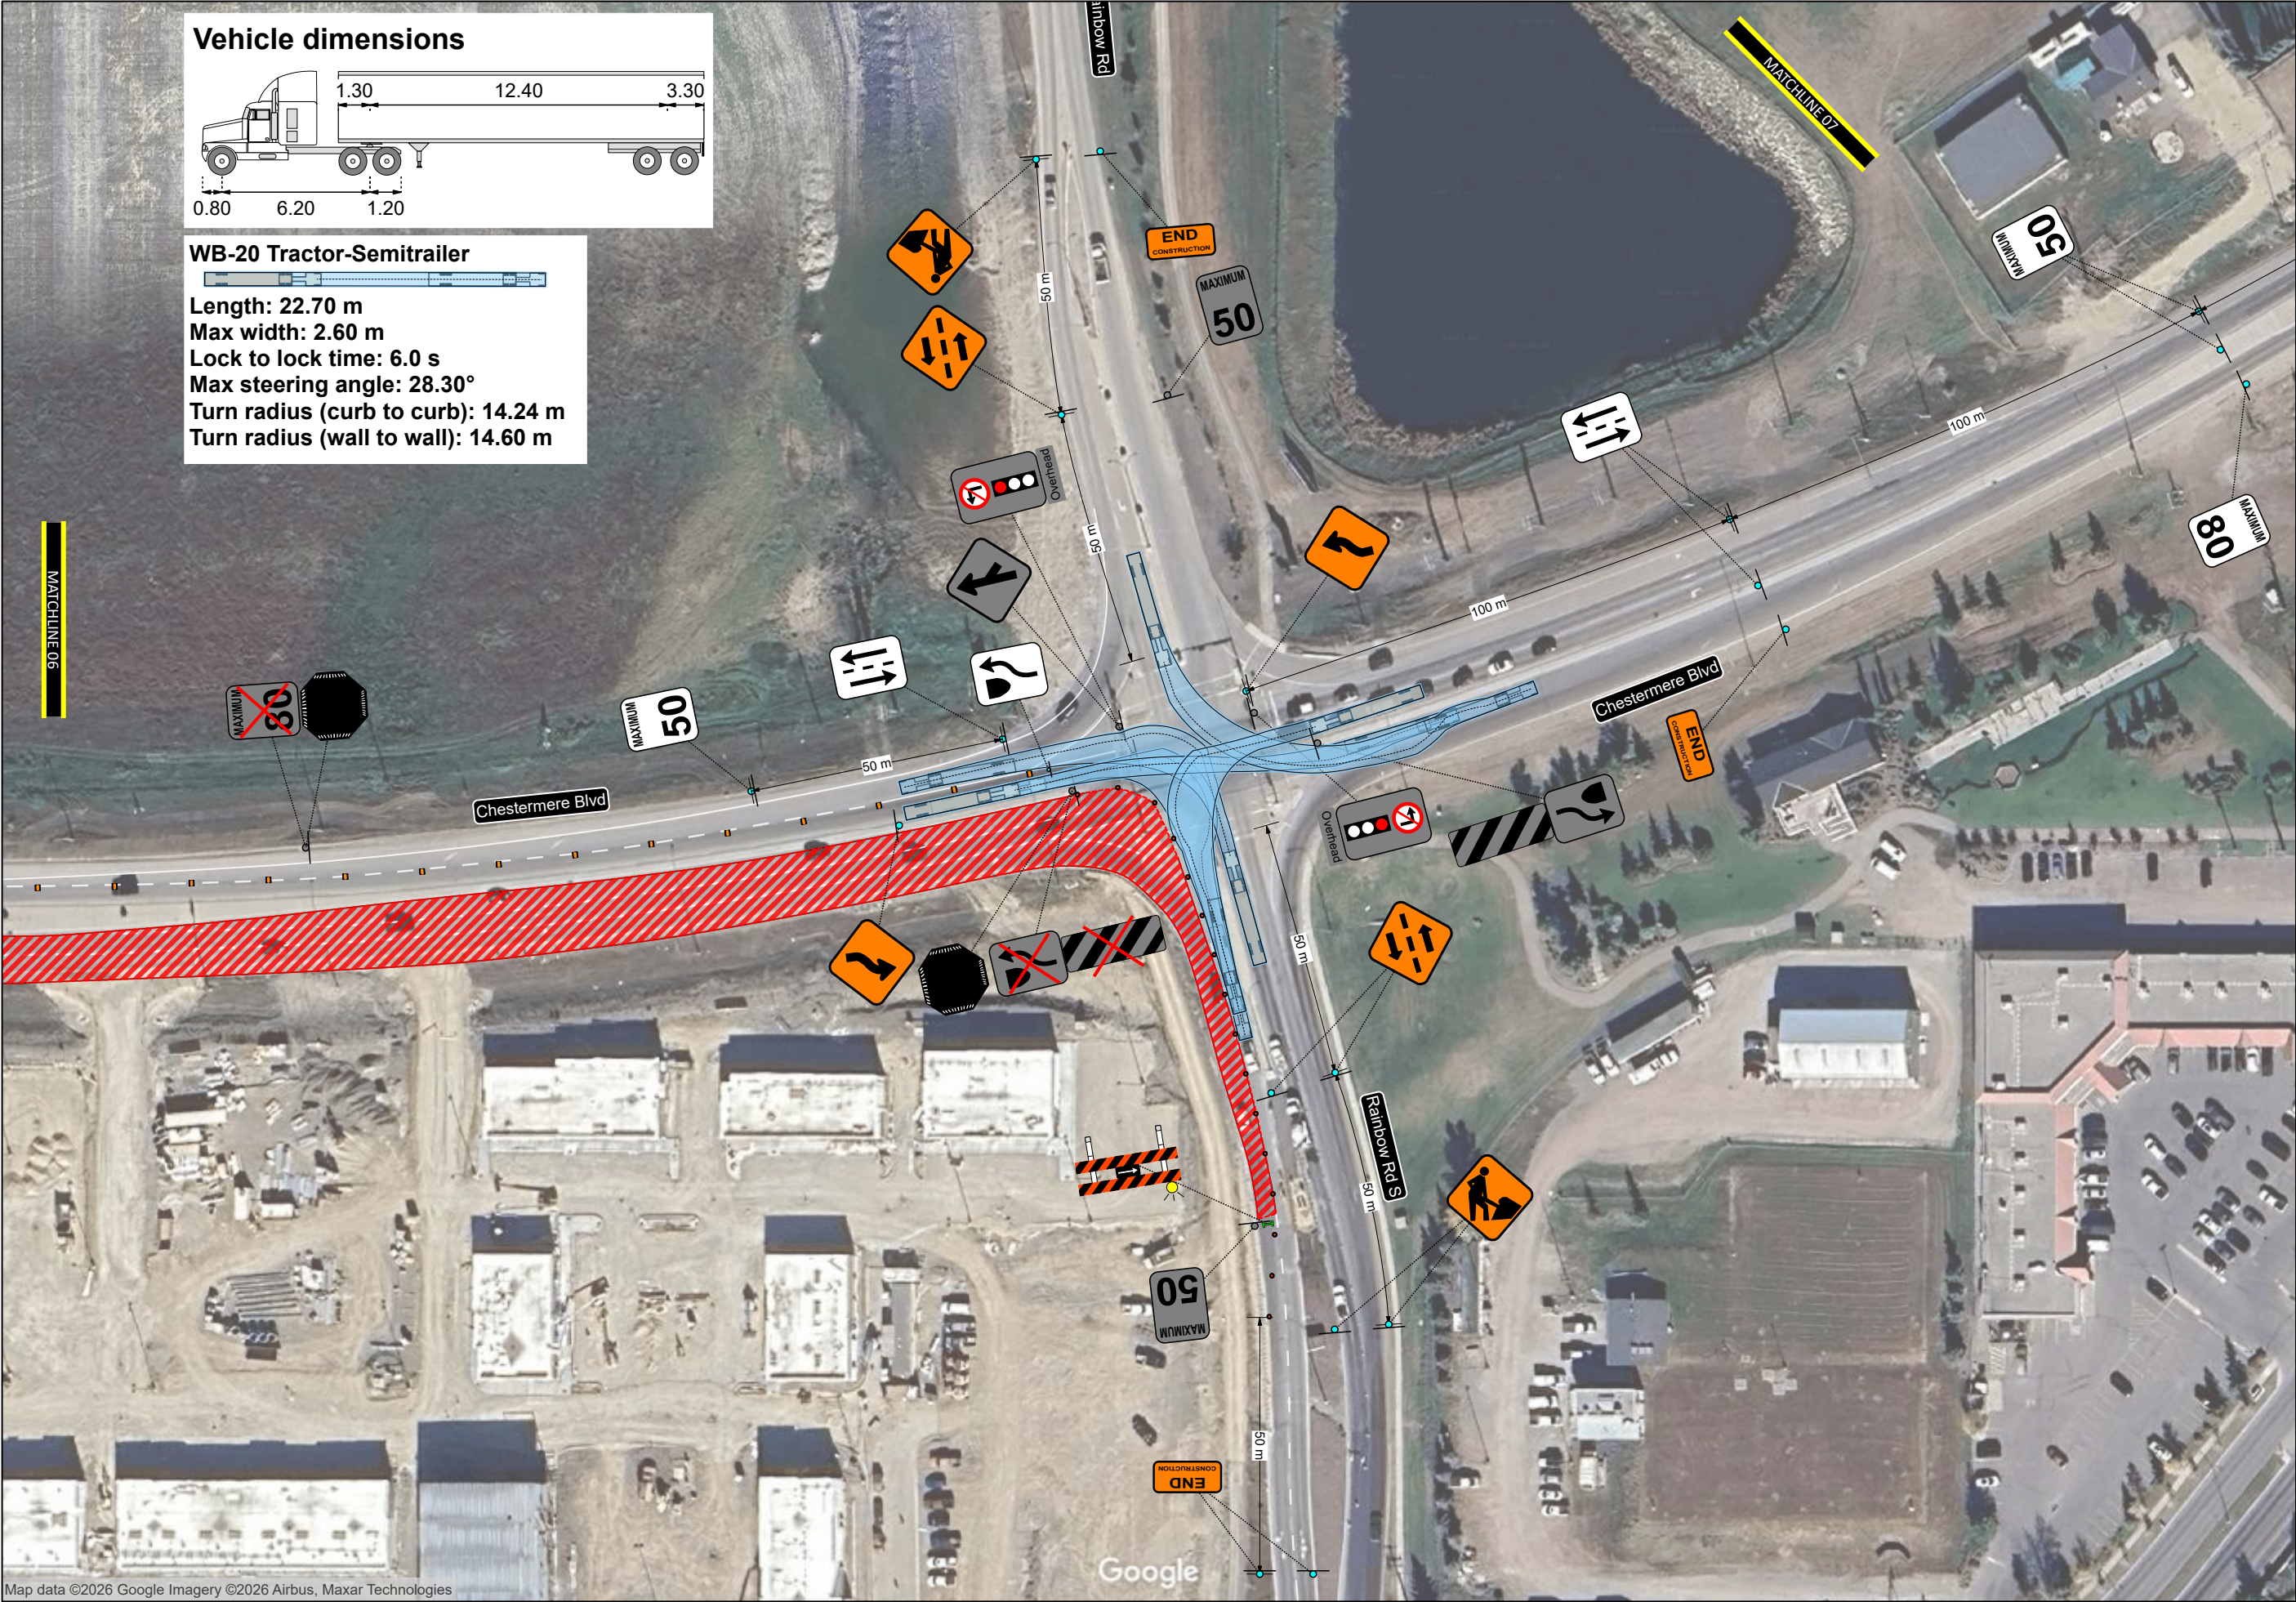

Vehicle dimensions

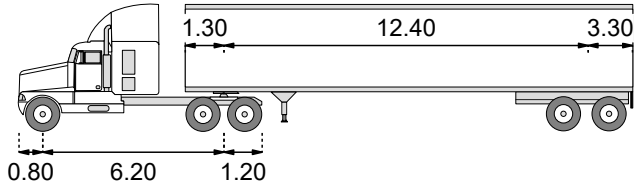

WB-20 Tractor-Semitrailer

 

Length: 22.70 m

Max width: 2.60 m

Lock to lock time: 6.0 s

Max steering angle: 28.30°

Turn radius (curb to curb): 14.24 m

Turn radius (wall to wall): 14.60 m

Plan Provided By



Governing Authority



CHESTERMERE

Contractor




Phase 2 - Eastbound Lane Closures
Two-Way Traffic on the WB Lanes
Chestermere Blvd abd Rge Rd 284 to
Rainbow Road S
Chestermere, Alberta

Plan Orientation



Plan Scale

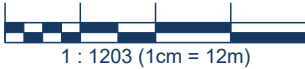

Delineator Spacing 08/15 m

Designed by BPC

Checked by JCB

Date 2026-06-26

Authentication

Plan is valid for 90 days from the date of authentication for date and hours of operation change only if site conditions remain the same as indicated on the plan

Gazetted Speed



Drawing Number 26-ATC-108

Sheet 9 of 10





Plan Provided By



Governing Authority



CHESTERMERE

Contractor




Phase 2 - Eastbound Lane Closures
Two-Way Traffic on the WB Lanes
Chestermere Blvd abd Rge Rd 284 to
Rainbow Road S
Chestermere, Alberta

Plan Orientation



Plan Scale

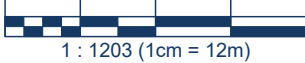

Delineator Spacing 08/15 m

Designed by BPC


Checked by JCB

Date 2026-06-26

Authentication

Plan is valid for 90 days from the date of authentication for date and hours of operation change only if site conditions remain the same as indicated on the plan

Gazetted Speed

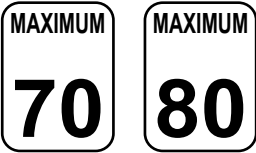

Drawing Number 26-ATC-108

Sheet 10 of 10