 
 


Detour Routes for Full Closure of Rainbow
Road
Rainbow Road S at South Shore Drive
Chestermere, Alberta

Site Contact	Scott Remington 403.888.9476
Traffic Coordinator	Tracy Butler 403.478.8259

Plan Orientation 	Gazetted Speed 
--	---

Drawing No.	78322-C26-824.2
Date	2026-08-12
Designed by	JP
Checked by	JB

Authentication

Plan is valid for 90 days from the date of authentication for date and hours of operation change only if site conditions remain the same as indicated on the plan

Sheet 1 of 1


General Notes:

1. TRAFFIC CONTROL PLAN SHALL BE READ IN CONJUNCTION WITH APPLICABLE CONSTRUCTION DRAWINGS.
2. ALL WORK SHALL BE CARRIED OUT IN ACCORDANCE WITH ALBERTA HEALTH AND SAFETY ACT.
3. DRAWINGS ARE BASED OFF OF CITY OF CALGARY'S TEMPORARY TRAFFIC CONTROL MANUAL 2025.
4. PARKING RESTRICTION SHALL BE SETUP AT LEAST 12 HOURS BEFORE THE CLOSURE.
5. ALL CONFLICTING SIGNAGE WILL BE SUITABLY COVERED.
6. EACH SITUATION REQUIRES INDIVIDUAL ASSESSMENT IN REGARDS TO TRAFFIC VOLUMES, DURATION OF WORK, SIGHT DISTANCES AND OTHER FACTORS TO ENSURE THE TRAFFIC SETUP IS ADEQUATE.

Vehicle Swept Path Notes:

1. Conflicting vehicle turns are not shown and the respective maneuver is restricted
2. Color coding:

The diagram illustrates vehicle swept paths for two different turning maneuvers. The top path is for a 'Right Turn' and is colored blue. The bottom path is for a 'Left Turn' and is colored yellow. Each path shows a vehicle's trajectory from left to right, with a central vehicle icon. The swept area is represented by a shaded band. In the 'Right Turn' path, the swept area is wider on the right side, indicating a turning path. In the 'Left Turn' path, the swept area is wider on the left side. The color coding is used to distinguish between the two paths and their respective conflict zones.

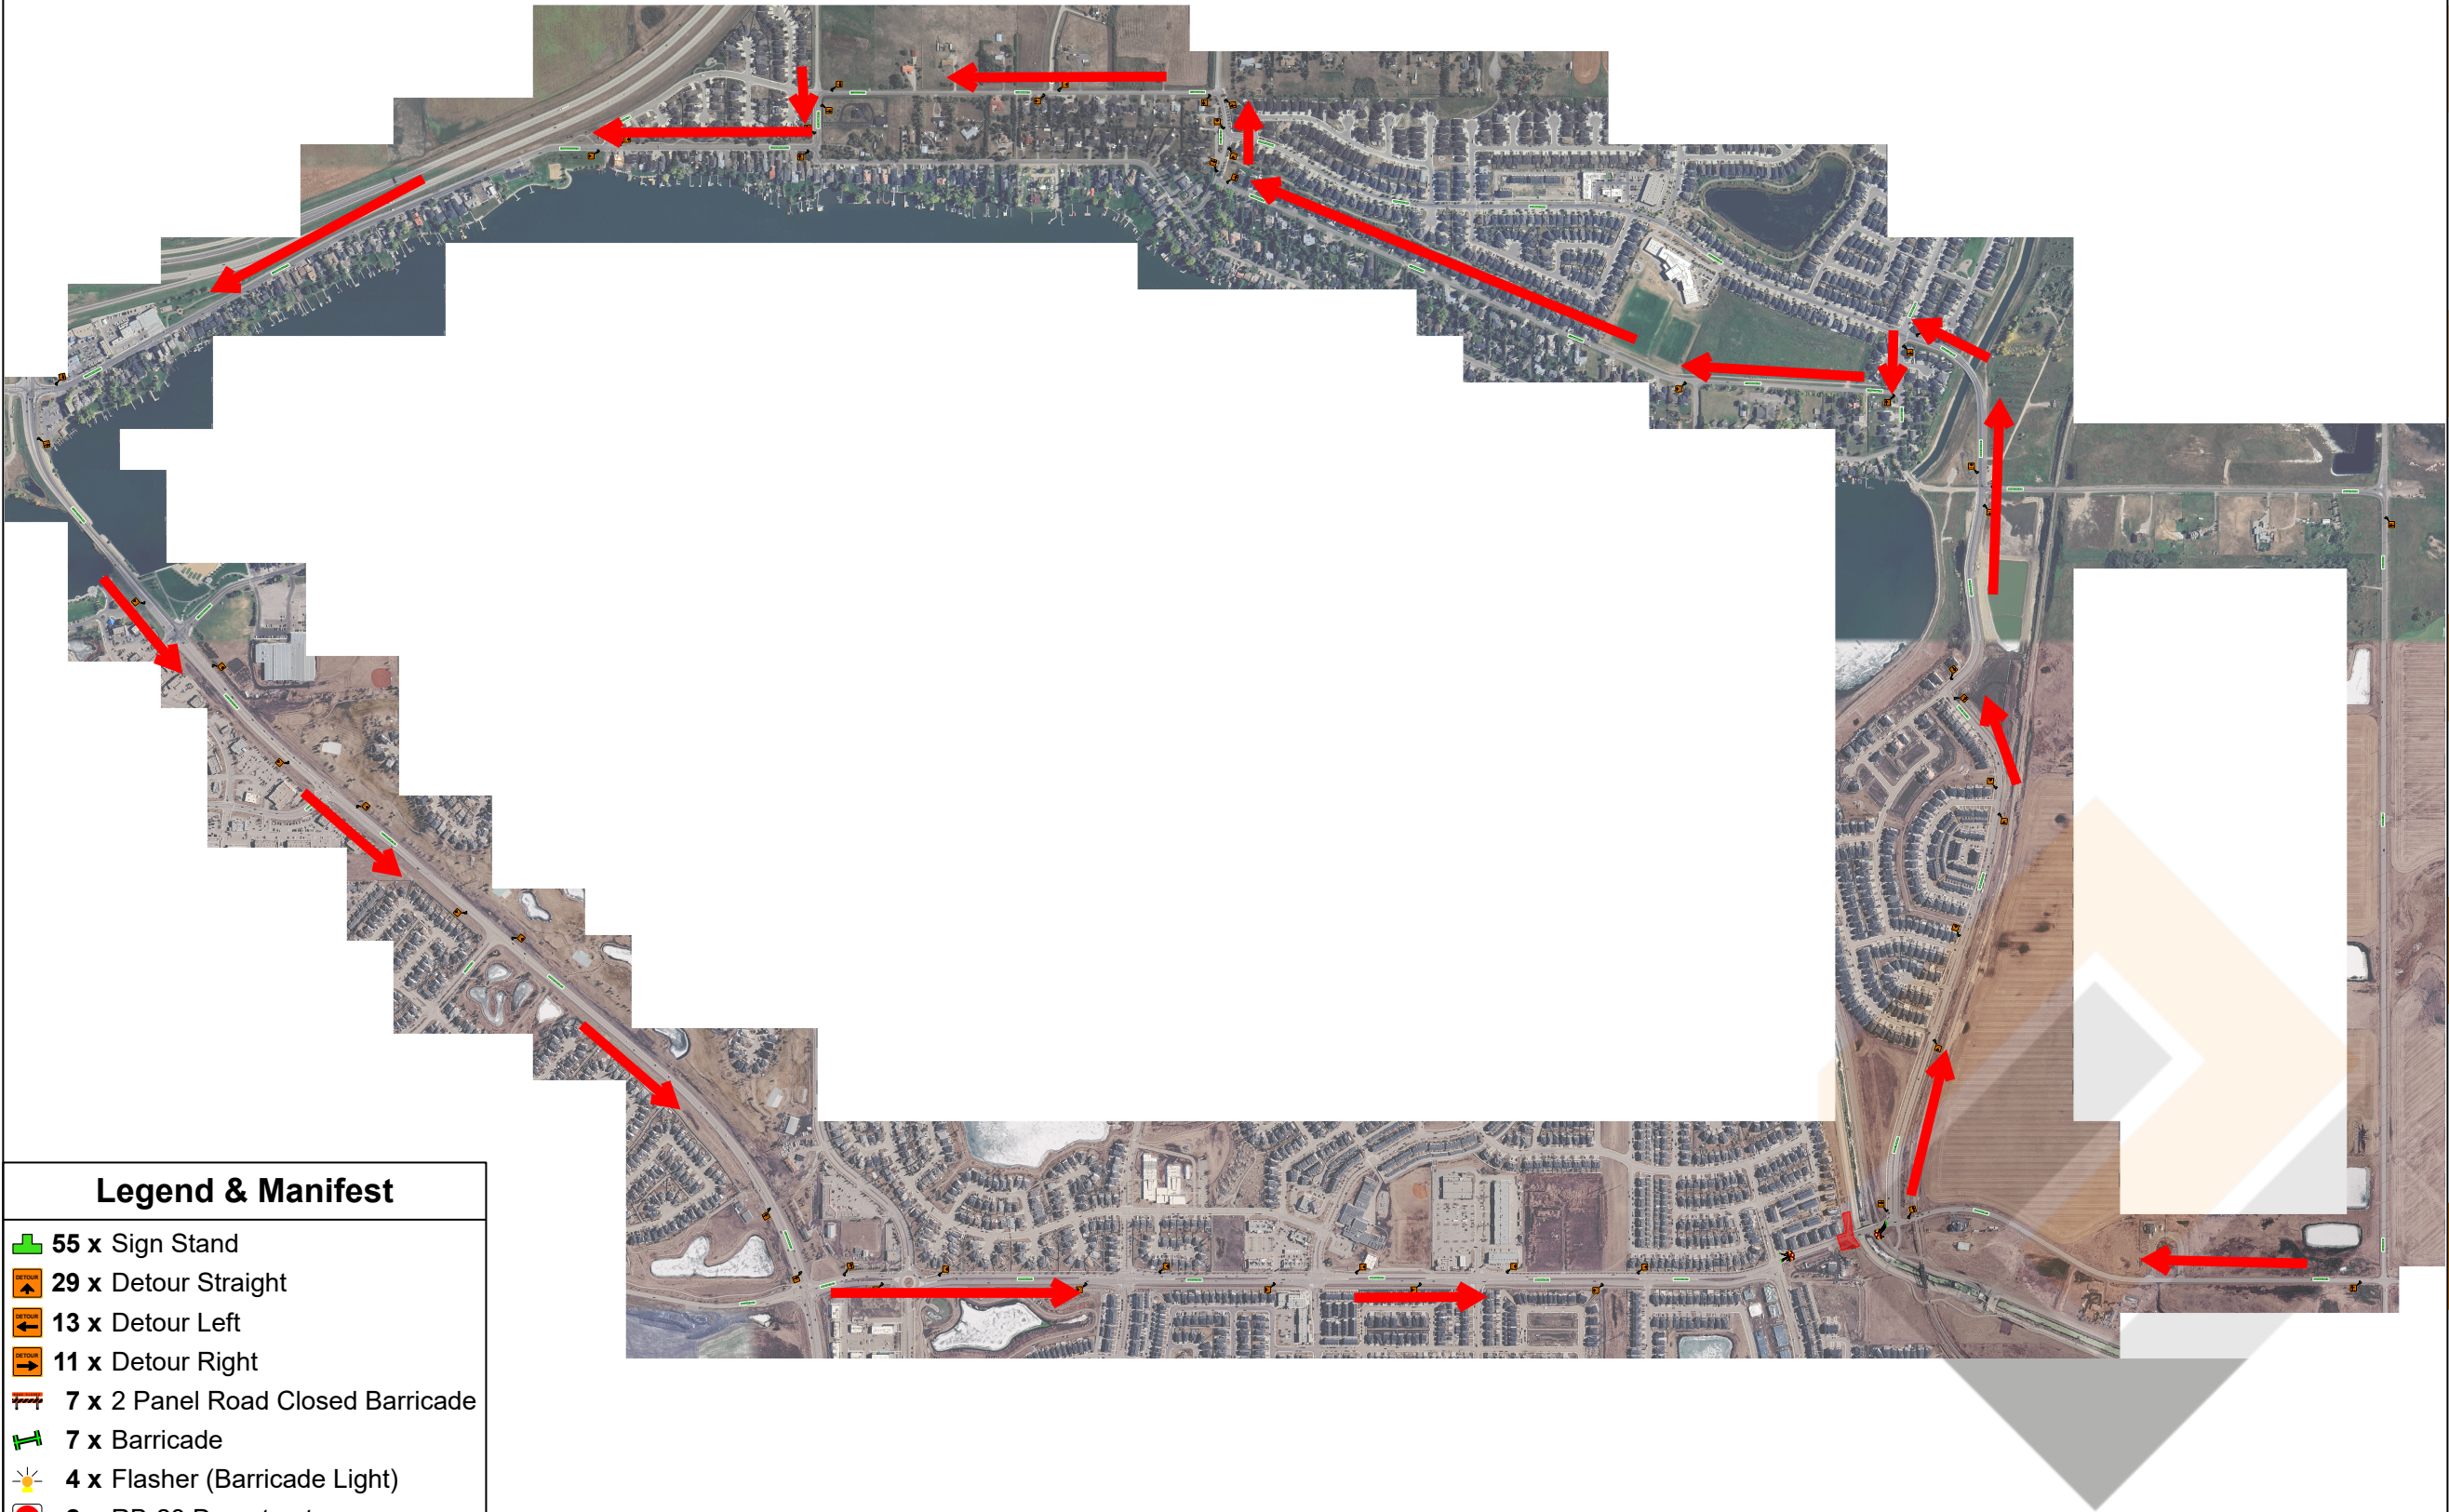


Legend & Manifest

-  **55 x Sign Stand**
-  **29 x Detour Straight**
-  **13 x Detour Left**
-  **11 x Detour Right**
-  **7 x 2 Panel Road Closed Barricade**
-  **7 x Barricade**
-  **4 x Flasher (Barricade Light)**
-  **2 x RB-23 Do not enter**



Phase 2
North/Southbound Road Closure
Rainbow Road S at South Shore Drive
Chestermere, Alberta

Site Contact	Scott Remington 403.888.9476
Traffic Coordinator	Tracy Butler 403.478.8259

 Plan Orientation 	Gazetted Speed 
--	---

Drawing No.	78322-C26-824
Date	2026-08-12
Designed by	JP
Checked by	JB


Authentication

Plan is valid for 90 days from the date of authentication for date and hours of operation change only if site conditions remain the same as indicated on the plan

Sheet	1 of 1
-------	--------

Legend & Manifest

- | | |
|---|--|
|  45 x Sign Stand |  44 x Channelizer |
|  11 x 2 Panel Road Closed Barricade |  11 x Barricade |
|  11 x Flasher (Barricade Light) |  9 x Barrel |
|  8 x Sidewalk Closed Barricade |  6 x Detour Right |
|  5 x End construction |  5 x Road work |
|  5 x Sidewalk closed |  5 x WD-101 Construction ahead |
|  4 x Detour Left |  4 x RB-23 Do not enter |
|  3 x Barricade ahead |  3 x Do not pass |
|  3 x No right turn |  3 x Roadway narrows (right) |
|  3 x VMS Board (3 panels) |  2 x Road Closed Ahead |
|  2 x WD-116-1L Barricade (Left) |  1 x Detour Straight |
|  1 x No left turn |  1 x WD-116-1R Barricade (Right) |

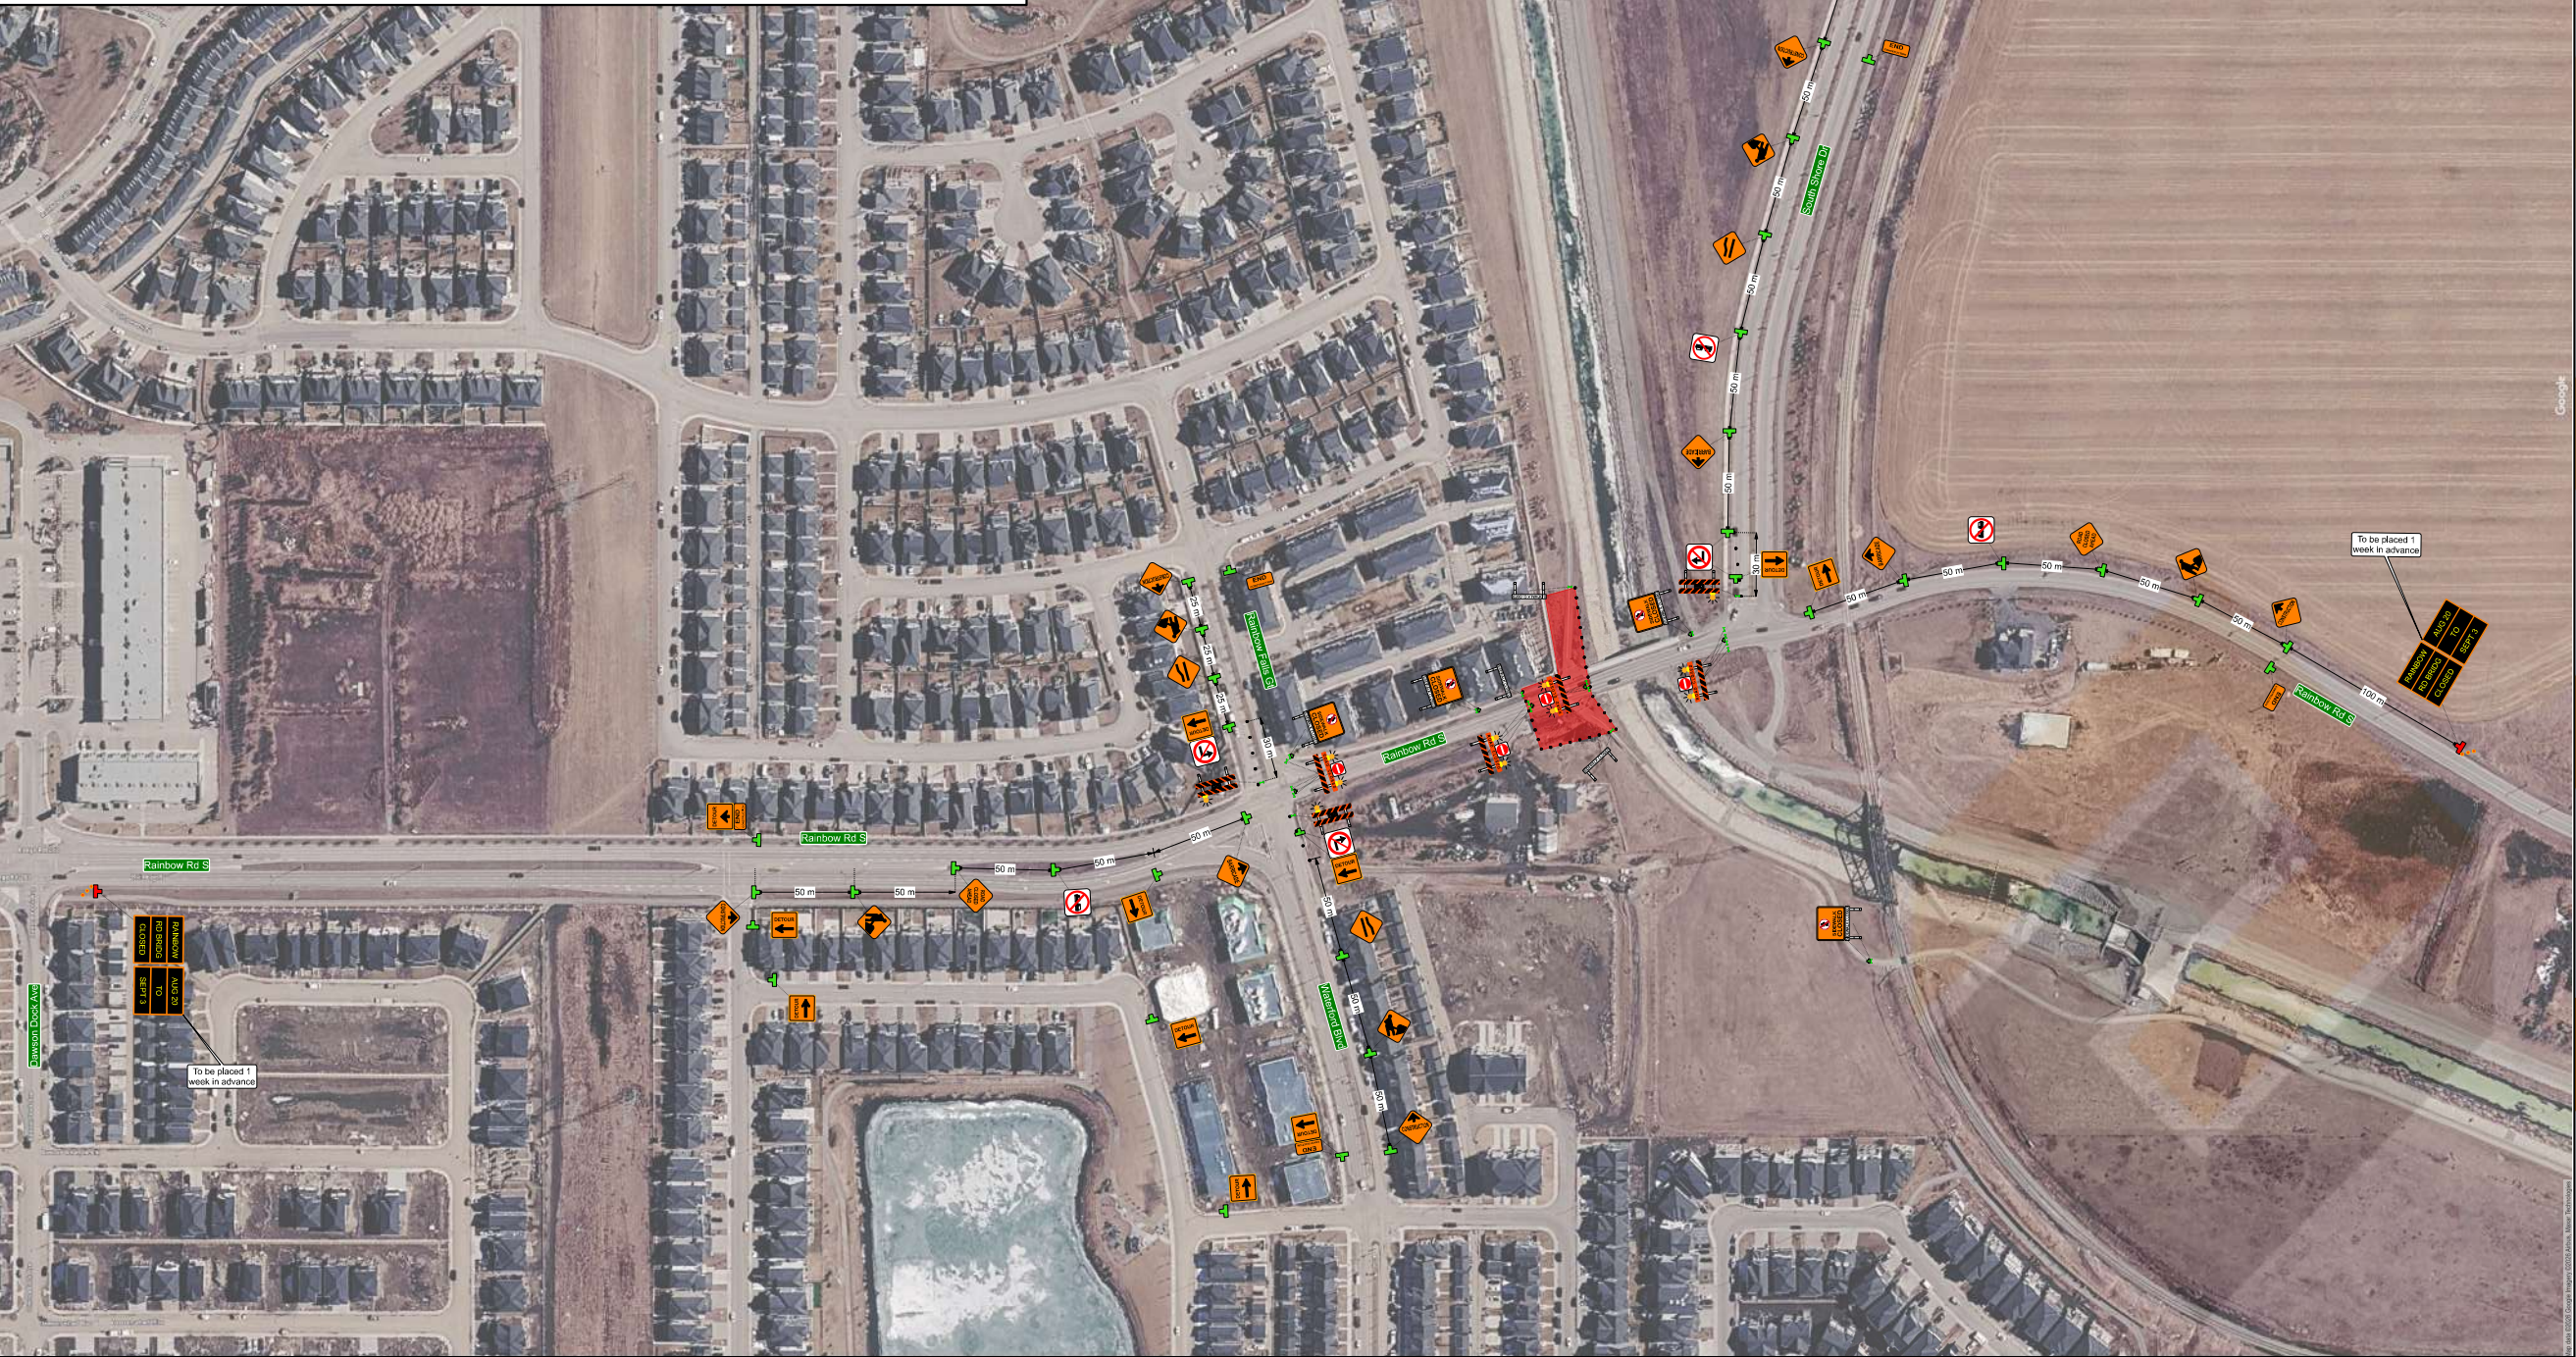

General Notes:

1. TRAFFIC CONTROL PLAN SHALL BE READ IN CONJUNCTION WITH APPLICABLE CONSTRUCTION DRAWINGS.
2. ALL WORK SHALL BE CARRIED OUT IN ACCORDANCE WITH ALBERTA HEALTH AND SAFETY ACT.
3. DRAWINGS ARE BASED OFF OF CITY OF CALGARY'S TEMPORARY TRAFFIC CONTROL MANUAL 2025.
4. PARKING RESTRICTION SHALL BE SETUP AT LEAST 12 HOURS BEFORE THE CLOSURE.
5. ALL CONFLICTING SIGNAGE WILL BE SUITABLY COVERED.
6. EACH SITUATION REQUIRES INDIVIDUAL ASSESSMENT IN REGARDS TO TRAFFIC VOLUMES, DURATION OF WORK, SIGHT DISTANCES AND OTHER FACTORS TO ENSURE THE TRAFFIC SETUP IS ADEQUATE.

Vehicle Swept Path Notes:

1. Conflicting vehicle turns are not shown and the respective maneuver is restricted
2. Color coding:



The diagram illustrates the color coding for vehicle swept paths. It shows two horizontal lines representing vehicle paths. The top line is blue and is labeled 'Right Turn' in a blue box. The bottom line is yellow and is labeled 'Left Turn' in a yellow box. Each line shows a vehicle icon and its swept path across the intersection.

BARRICADES
AND SIGNS

Traffic Professionals

Governing Authority

Contractor

Sidewalk Closures
Rainbow Road S at South Shore Drive
Chestermere, Alberta

Project Start Date	Aug 20 2026
Project End Date	Sept 3 2026
Project Setup	09:00am
Project Take Down	03:00pm

Site Contact	Scott Remington 403.888.9476
Traffic Coorinator	Tracy Butler 403.478.8259

Delineator Spacing	05m
Plan Scale	 1 : 1890 (1cm = 19m)


Plan Orientation

Gazetted Speed

Drawing No.	78322-C26-824.1
Date	2026-08-12
Designed by	JP
Checked by	JB

Authentication

Plan is valid for 90 days from the date of authentication for date and hours of operation change only if site conditions remain the same as indicated on the plan

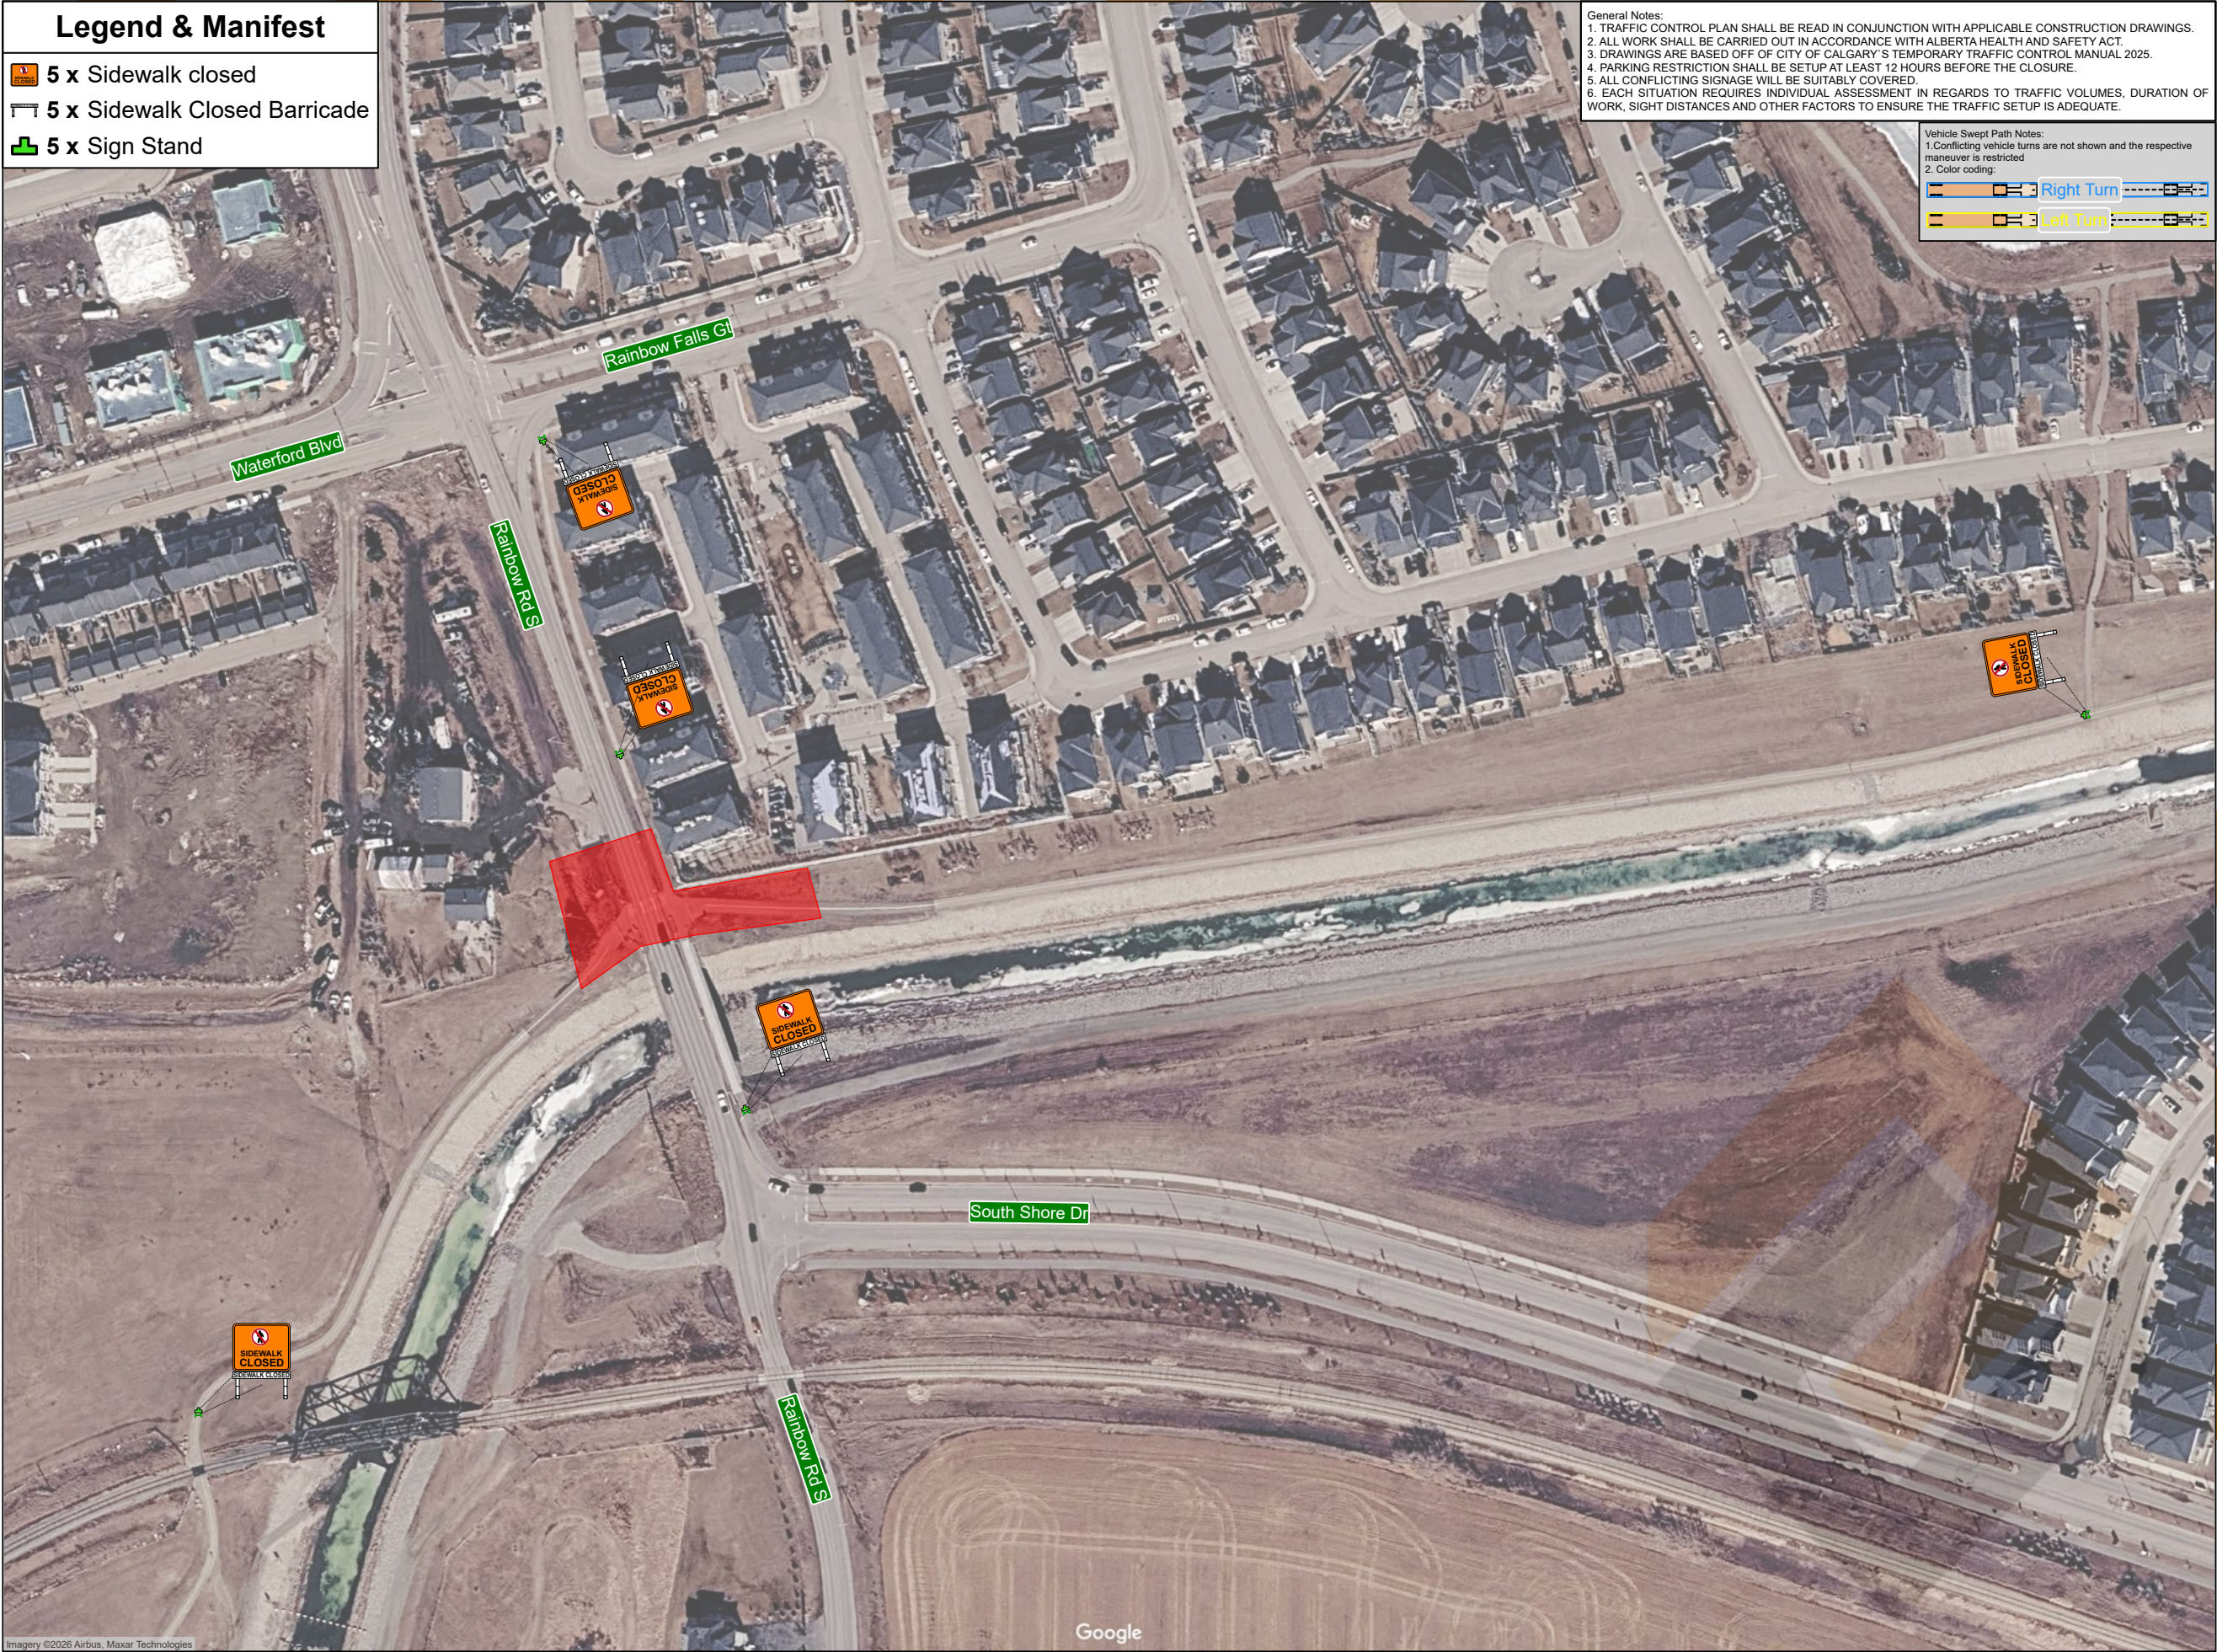

Estimated Time to Site 13 min



Distance to Site 16 km

getbarricades.com

