

NOTES:

REVISIONS


REV	DESCRIPTION	DATE	BY

Volker Stevin Highways Ltd.



RAINBOW ROAD BRIDGE REPLACEMENT IN THE CITY OF CHESTERMERE
SINGLE LANE ALTERNATING TRAFFIC DURING BRIDGE WORK

SIZE	FSCM NO	DWG NO	REV
SCALE	NA		

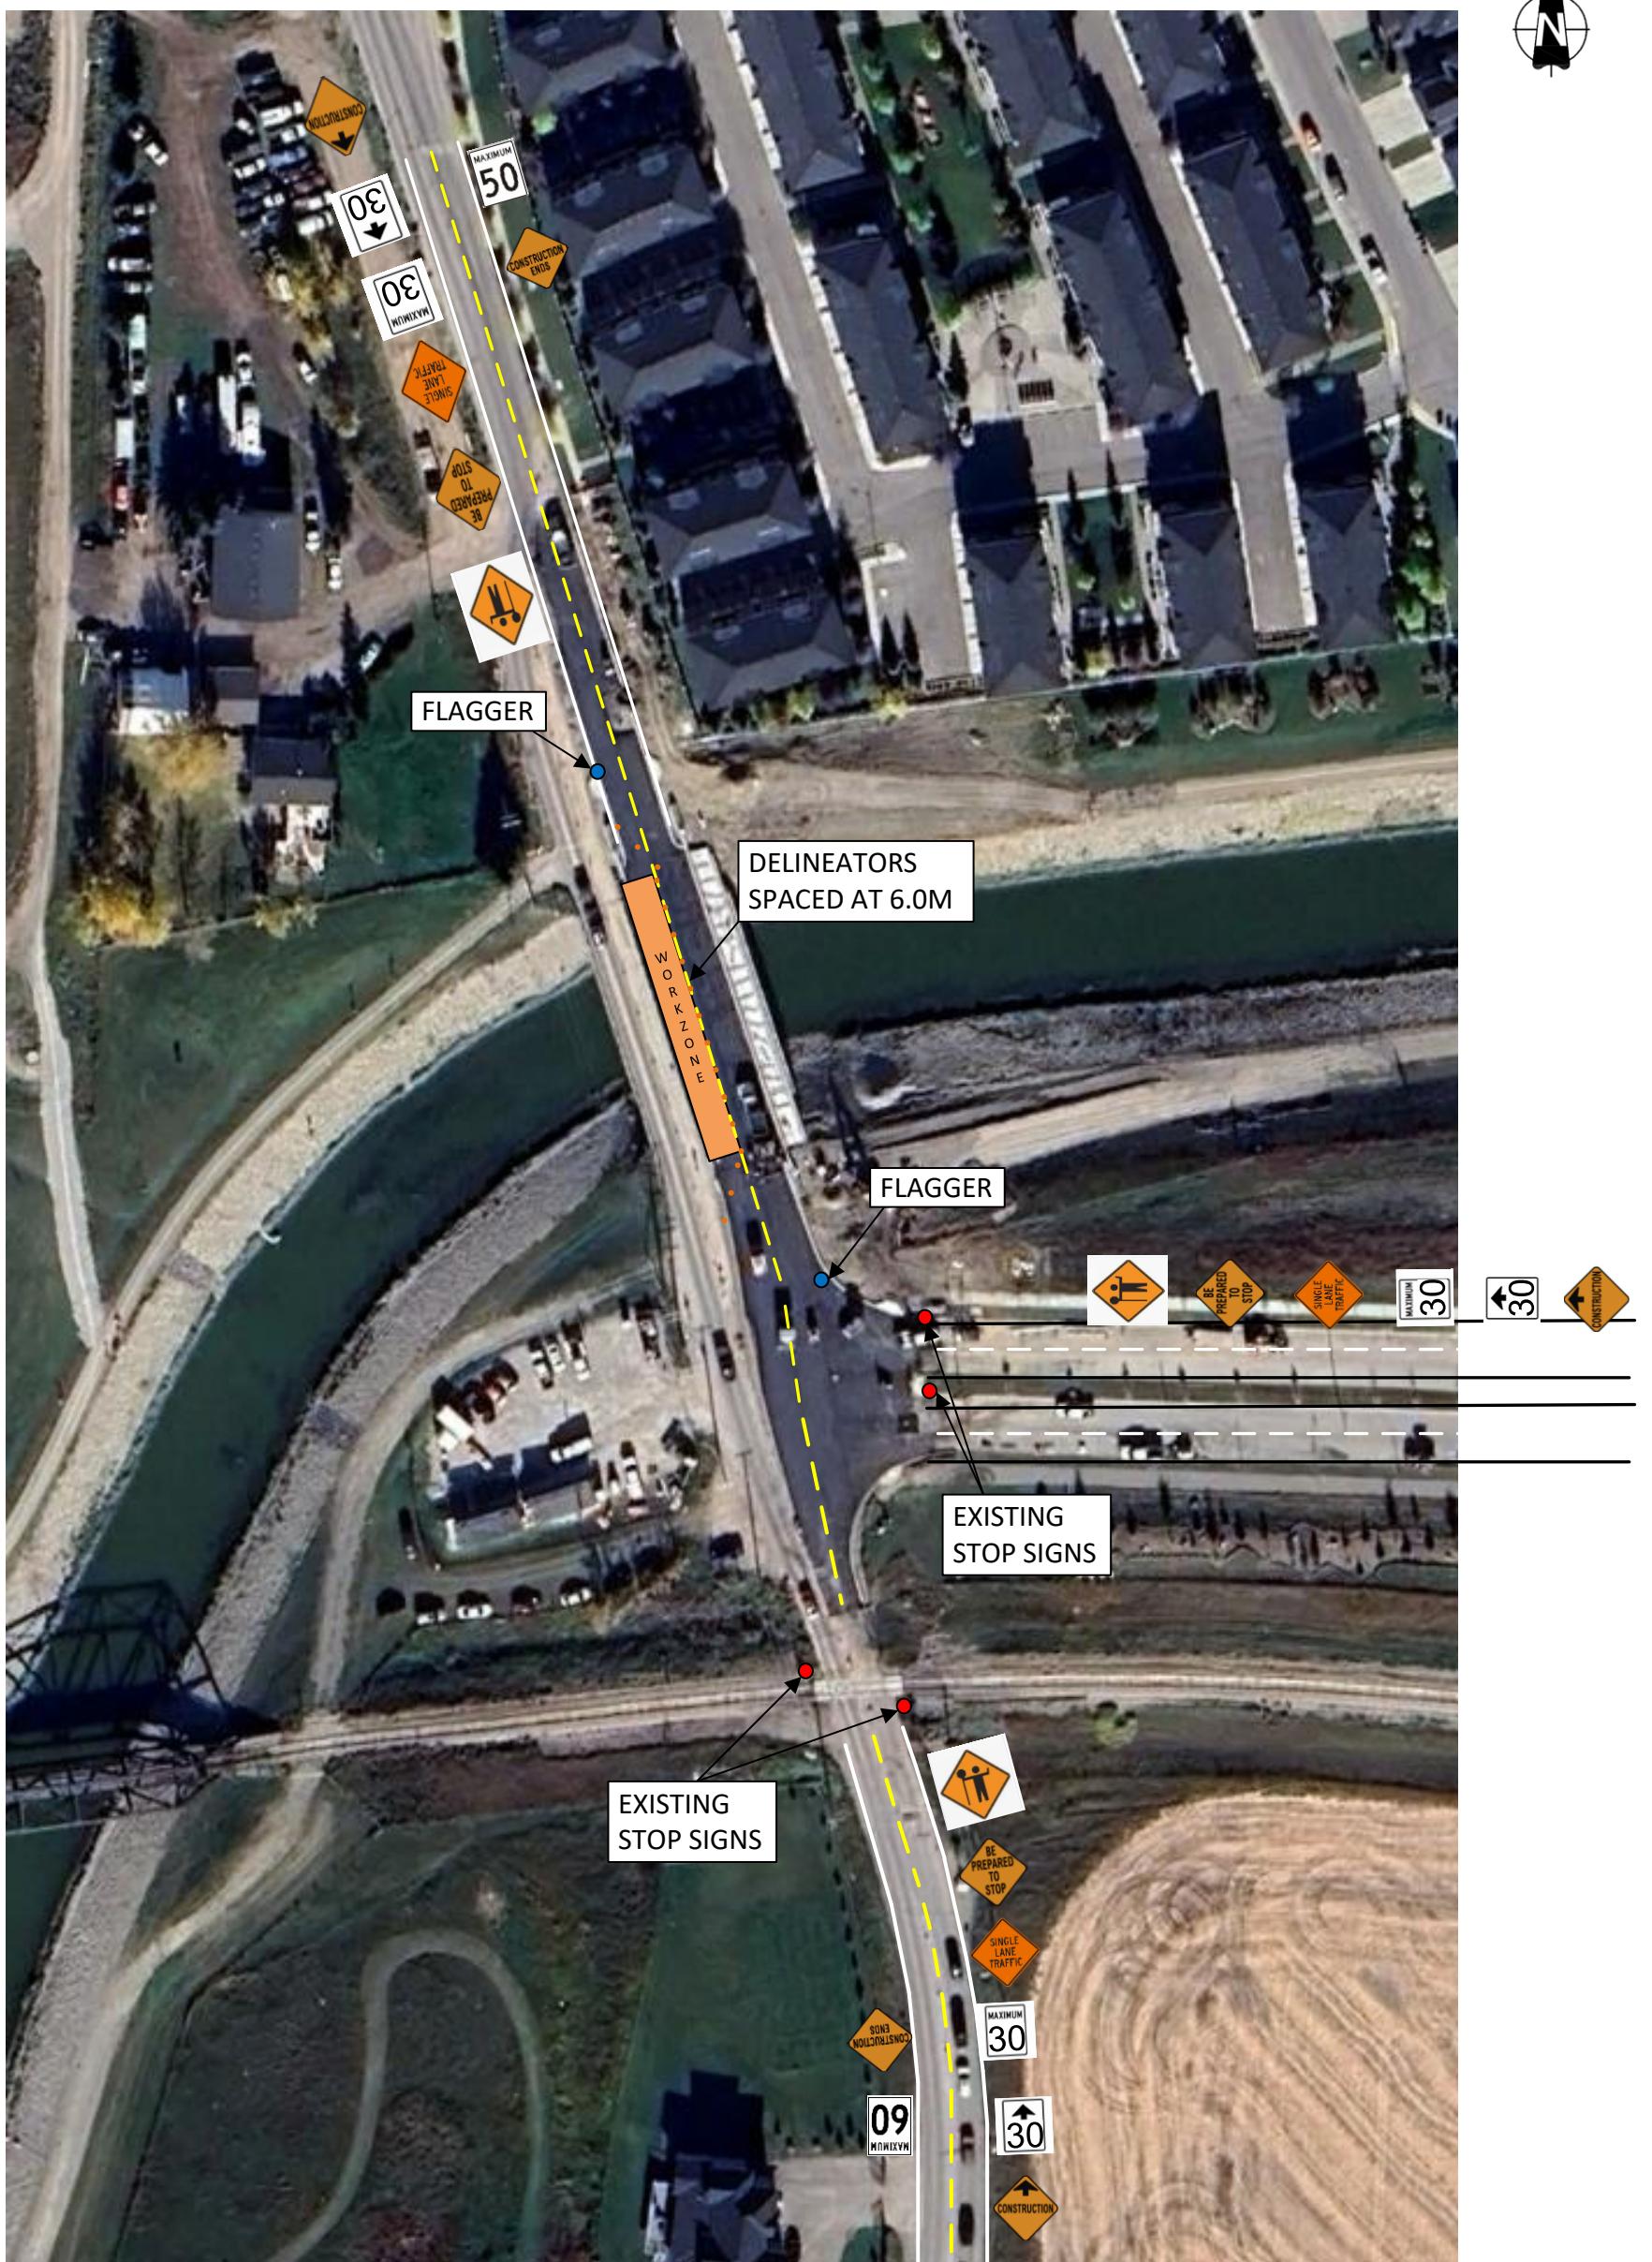

NOTES:

REVISIONS

REV	DESCRIPTION	DATE	BY

Volker Stevin Highways Ltd.



RAINBOW ROAD BRIDGE REPLACEMENT IN THE CITY OF CHESTERMERE
SINGLE LANE ALTERNATING TRAFFIC DURING BRIDGE WORK

SIZE	FSCM NO	DWG NO	REV
SCALE	NA		