

SITE CONTACT(S)

KAYLA DEWANE
(431) 373-3817

SETUP INFORMATION

SETUP: MONDAY 08:00 MAY 04
PICKUP: FRIDAY 17:00 MAY 22
DAILY SET-UP.

NOTES

1. COMPANY: LEDCOR.
2. PURPOSE: HIDROVACCING, DRILLING, AND BACKFILLING WORK.

MAX SPEED(KM/H): 80 KM/H

SPACING BETWEEN DELINEATION(meters): 15M

SEAL

PERMIT TO PRACTICE

PREPARED BY:

JOSE GALINDEZ (587) 707 1557





CLOSURE DESCRIPTION

SHOULDER WORK ON CHESTERMERE BLVD

LOCATION

**340 Merganser Dr W,
Chestermere.**

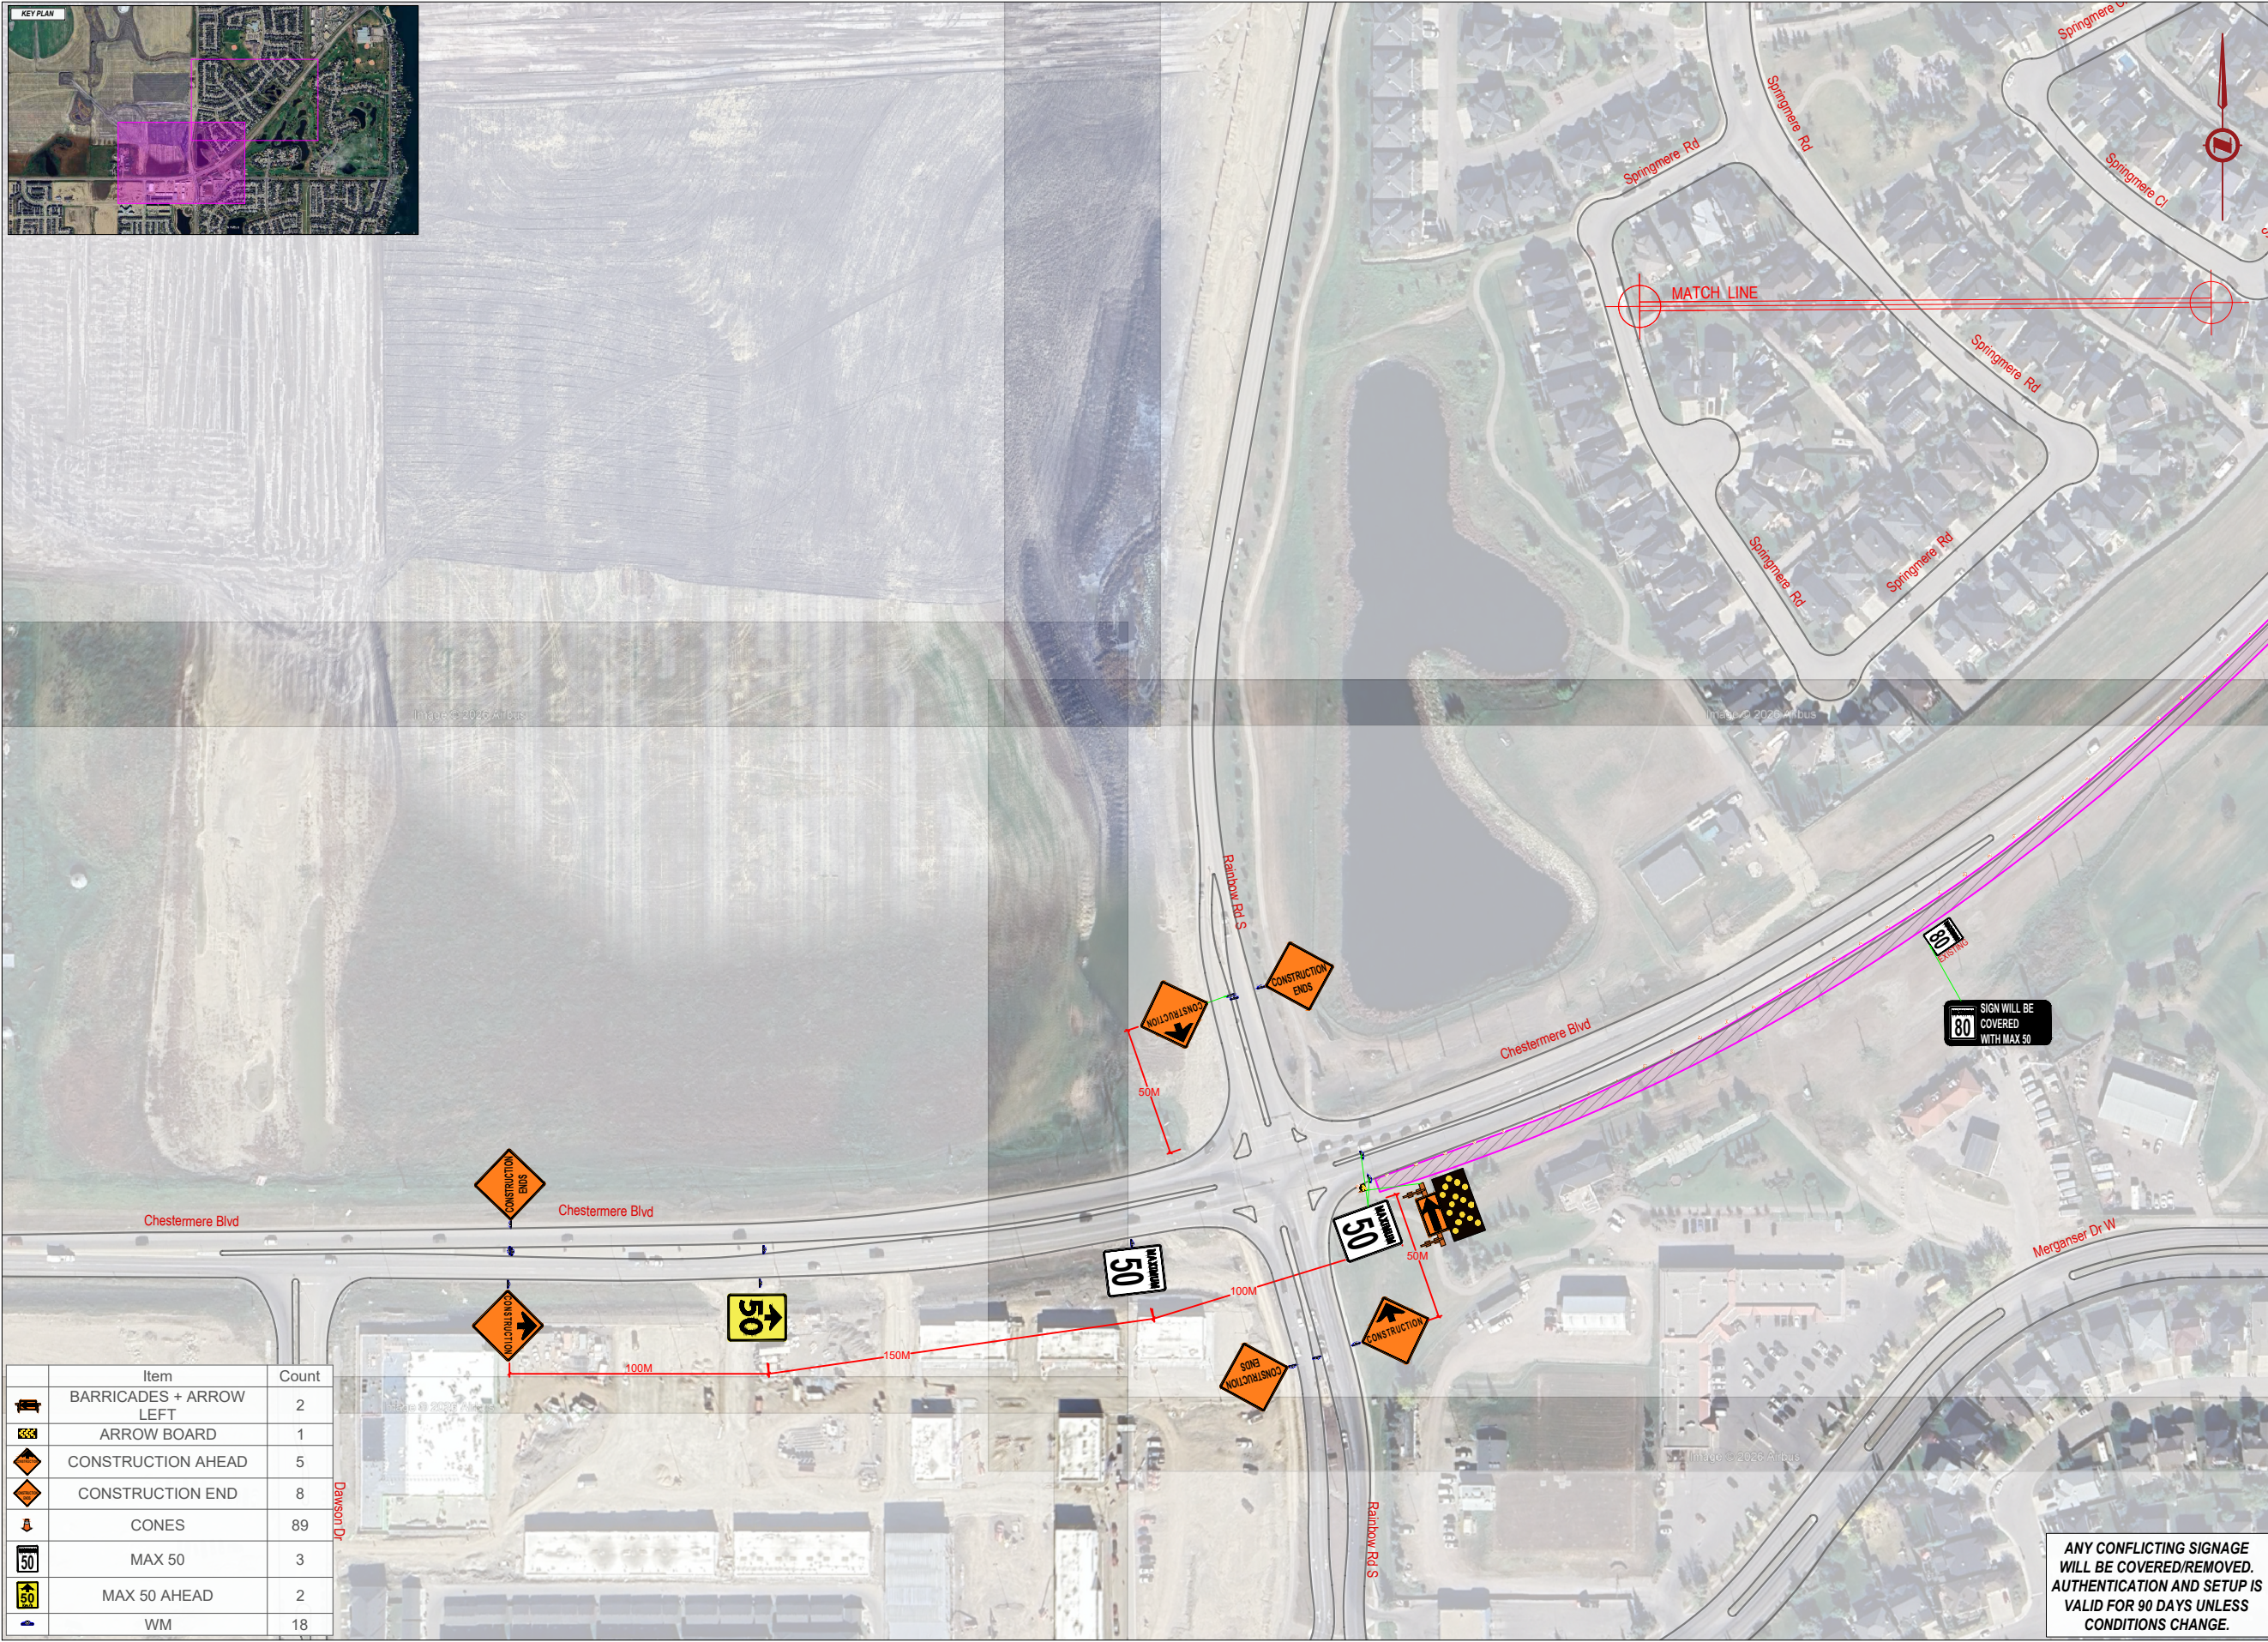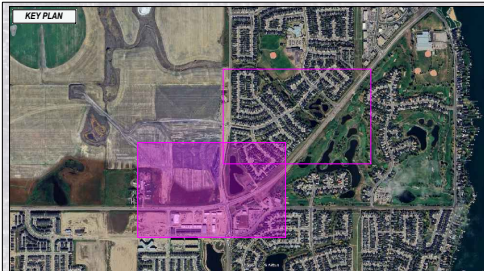

Item	Count
BARRICADES + ARROW LEFT	2
ARROW BOARD	1
CONSTRUCTION AHEAD	5
CONSTRUCTION END	8
CONES	89
MAX 50	3
MAX 50 AHEAD	2
WM	18

SITE CONTACT(S)

KAYLA DEWANE
(431) 373-3817

SETUP INFORMATION

SETUP: MONDAY 08:00 MAY 04
PICKUP: FRIDAY 17:00 MAY 22
DAILY SET-UP.

NOTES

1. COMPANY: LEDCOR.
2. PURPOSE: HIDROVACUING, DRILLING, AND BACKFILLING WORK.

MAX SPEED(KM/H): 80 KM/H

SPACING BETWEEN DELINEATION(meters): 15M

SEAL

PERMIT TO PRACTICE

PREPARED BY:

JOSE GALINDEZ (587) 707 1557




CLOSURE DESCRIPTION

SHOULDER WORK ON CHESTERMERE BLVD

LOCATION

**340 Merganser Dr W,
Chestermere.**

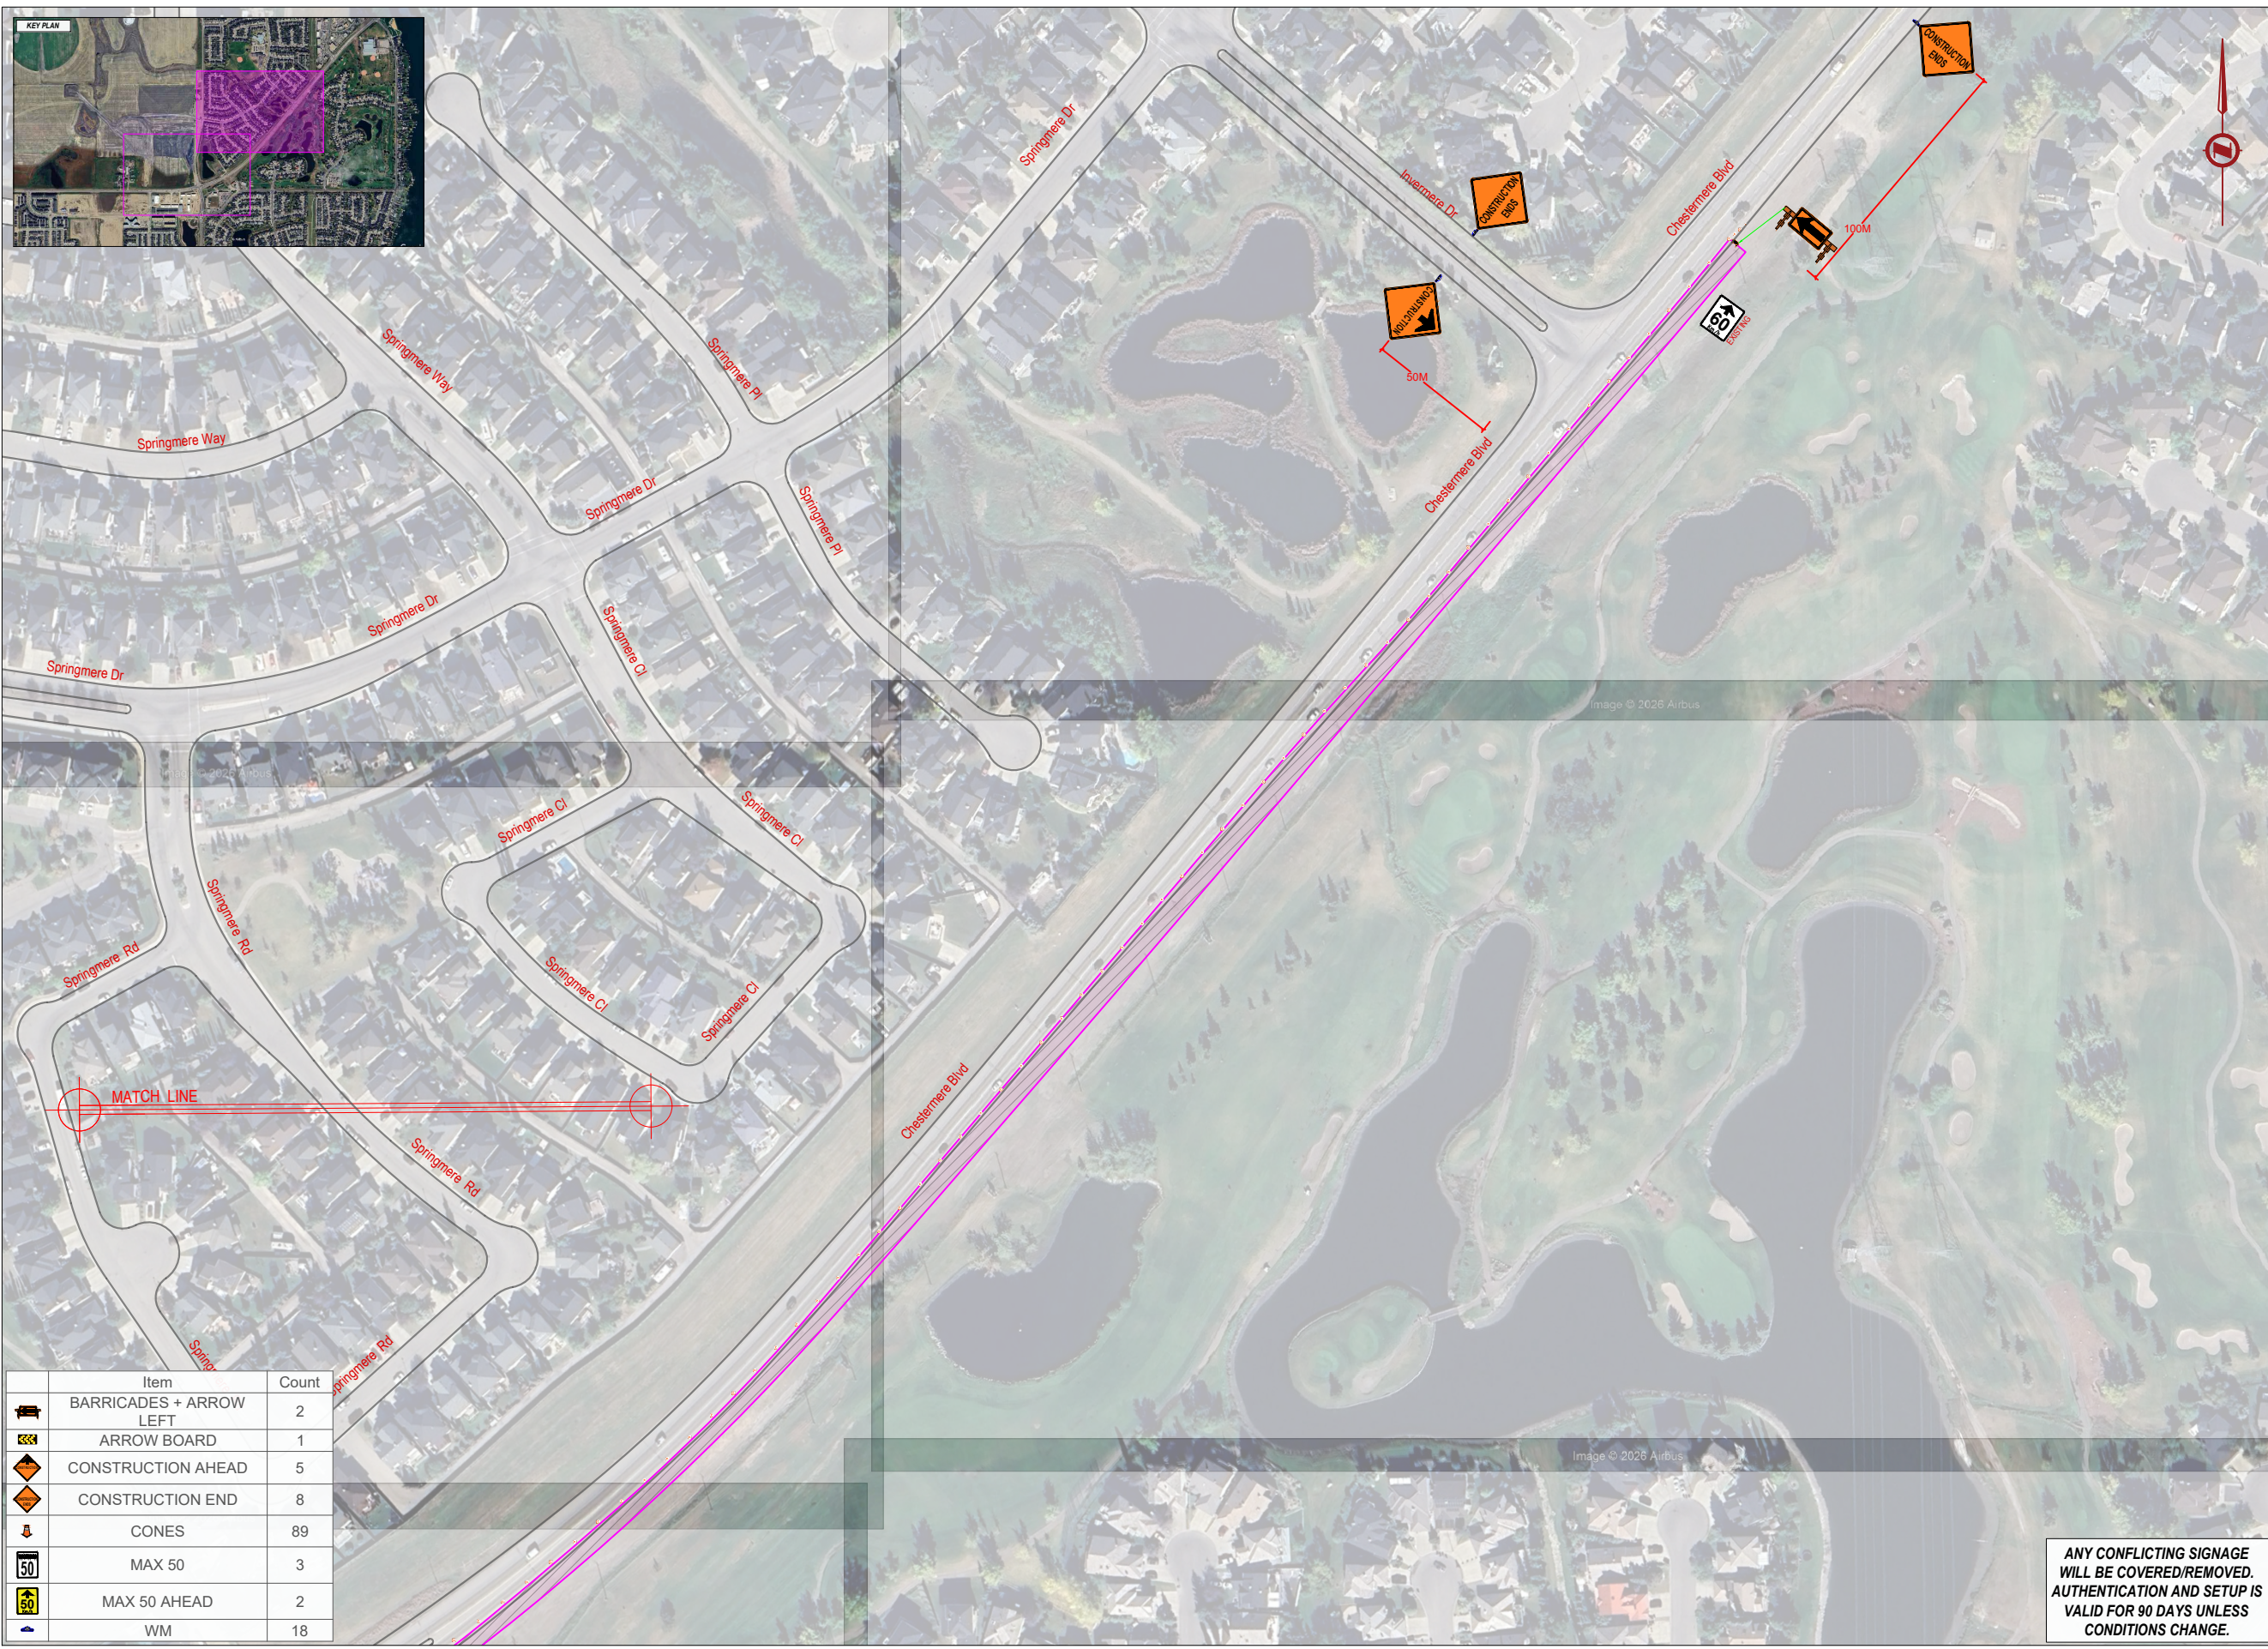

Item	Count
BARRICADES + ARROW LEFT	2
ARROW BOARD	1
CONSTRUCTION AHEAD	5
CONSTRUCTION END	8
CONES	89
MAX 50	3
MAX 50 AHEAD	2
WM	18

ANY CONFLICTING SIGNAGE WILL BE COVERED/REMOVED. AUTHENTICATION AND SETUP IS VALID FOR 90 DAYS UNLESS CONDITIONS CHANGE.

FILE: C:\USERS\JOSE\DESKTOP\FTS-26-2929-340 Merganser Dr W - CHESTERMERE.DWG | DATE: Thursday, April 30, 2026 5:33:03 PM