


Schedule A

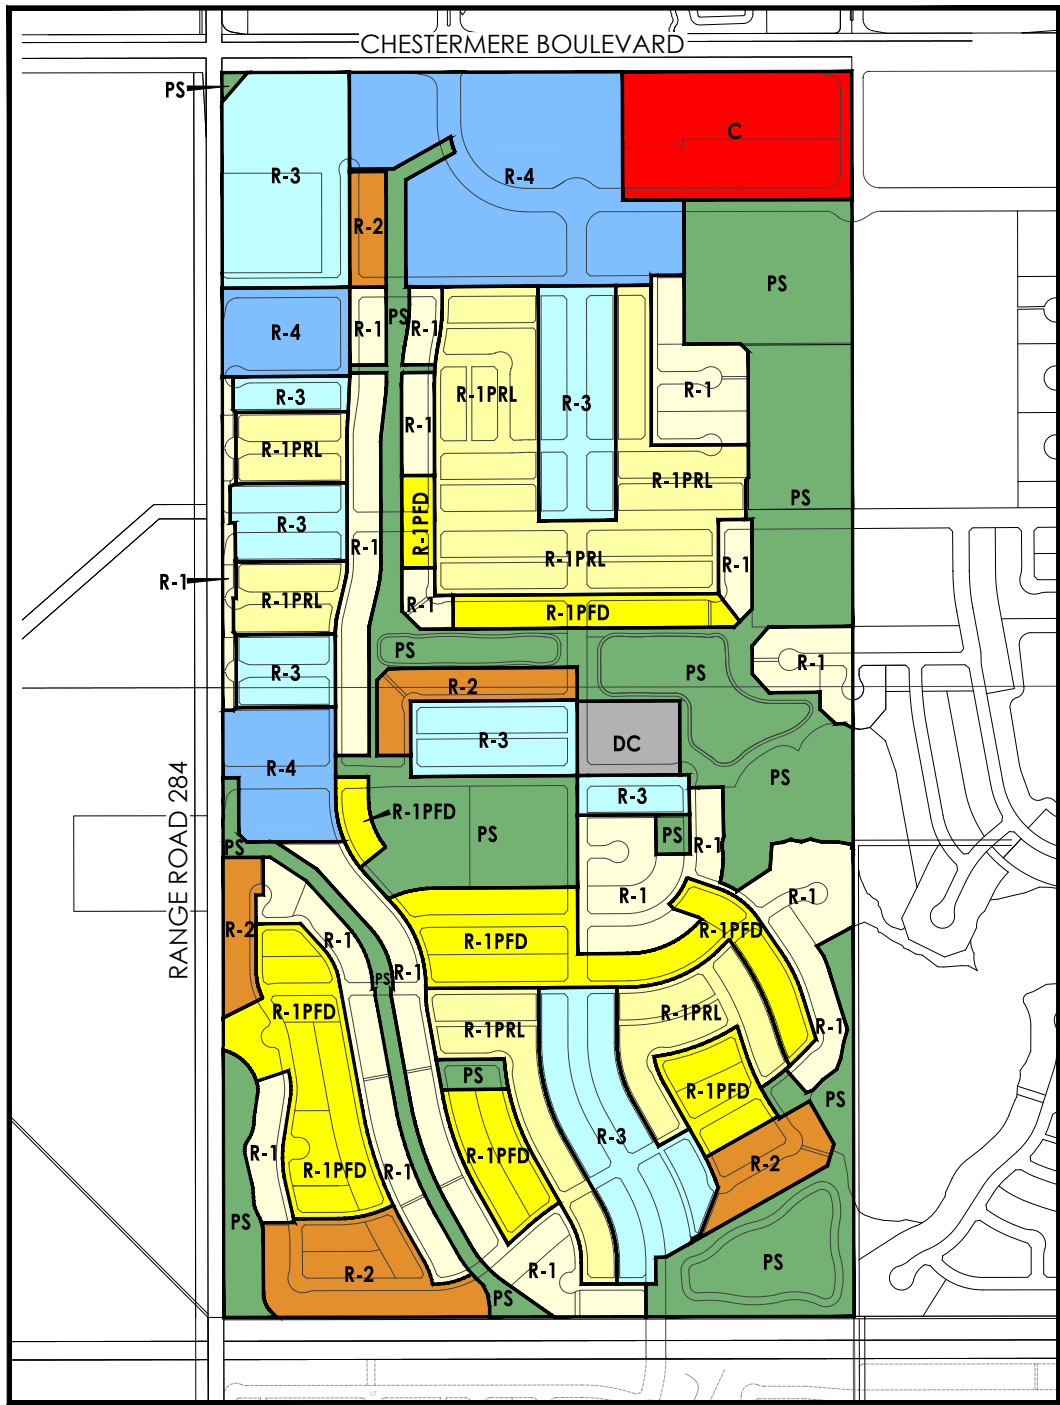

Proposed Land Use NTS



| Outline Plan Statistics                    |                  |   |                                     |
|--------------------------------------------|------------------|---|-------------------------------------|
| TOTAL AREA OUTLINED                        | 128.04 ha        | 314.39 ac   |                                     |
| Less PS - Environmental Reserve            | 4.36 ha          | 10.69 ac   |                                     |
| <b>NET DEVELOPABLE AREA (GDA)</b>          | <b>123.68 ha</b> | <b>303.70 ac</b>   | <b>100.0%</b>                       |
| <b>RESIDENTIAL</b>                         |                  |   |                                     |
| Low Density (Single Family)                |                  | 54.16 ha   | 134.68 ac                           |
| R-1                                        |                  | 52.40 ha   | 129.00 ac                           |
| R-1-PFD                                    |                  | 1.76 ha   | 4.36 ac                             |
| R-1-PRL                                    |                  | 11.83 ha   | 29.24 ac                            |
| R-2                                        |                  | 5.60 ha   | 13.84 ac                            |
| R-3                                        |                  | 8.32 ha   | 20.55 ac                            |
| R-4                                        |                  | 1.27 ha   | 3.14 ac                             |
| PS                                         |                  | 0.05 ha   | 0.12 ac                             |
| DC                                         |                  | 0.47 ha   | 1.16 ac                             |
| Total Housing                              |                  | 24,400   | 400 units                           |
| SUB-TOTAL UNITS (SINGLE FAMILY)            |                  | 24,400   | 400 units                           |
| Multi-Residential / Mixed-Use              |                  | 1.74 ha   | 4.36 ac                             |
| R-1-PFD                                    |                  | 1.74 ha   | 4.36 ac                             |
| R-1-PRL                                    |                  | 1.74 ha   | 4.36 ac                             |
| R-2                                        |                  | 1.74 ha   | 4.36 ac                             |
| R-3                                        |                  | 1.74 ha   | 4.36 ac                             |
| R-4                                        |                  | 1.74 ha   | 4.36 ac                             |
| PS                                         |                  | 1.74 ha   | 4.36 ac                             |
| DC                                         |                  | 1.74 ha   | 4.36 ac                             |
| Total Housing                              |                  | 24,400   | 400 units                           |
| TOTAL UNITS                                |                  | 24,400   | 400 units                           |
| DENSITY                                    |                  | Regional Commercial & High School (Theoretical from density calculation to provide Gross Residential Area: 111.13 ha/274.63 ac) | Anticipated: 21.5 upha<br>8.7 up/ac |
| <b>COMMERCIAL</b>                          |                  |   |                                     |
| C - Regional Commercial                    |                  | 4.12 ha   | 10.19 ac                            |
| C - Local Commercial                       |                  | 4.12 ha   | 10.19 ac                            |
| CREDIT OPEN SPACE                          |                  | 12.16 ha   | 30.05 ac                            |
| PS - Park                                  |                  | 3.70 ha   | 9.14 ac                             |
| PS - School Site                           |                  | 4.84 ha   | 11.97 ac                            |
| PS - High School Site                      |                  | 3.62 ha   | 8.94 ac                             |
| NON-CREDIT OPEN SPACE                      |                  | 2.80 ha   | 6.92 ac                             |
| PS - High School Site, Playfield (Hatched) |                  | 2.80 ha   | 6.92 ac                             |
| PUBLIC DEDICATION                          |                  | 34.75 ha   | 85.86 ac                            |
| PS - Park                                  |                  | 5.47 ha   | 13.51 ac                            |
| PS - High School Site                      |                  | 1.54 ha   | 3.81 ac                             |
| Roads and Lanes                            |                  | 27.74 ha   | 68.54 ac                            |


| Land Use Redesignation Statistics |           |           |  |
|-----------------------------------|-----------|-----------|--|
| UT to R-1                         | 20.80 ha  | 51.48 ac  |  |
| UT to R-1-PFD                     | 14.52 ha  | 35.89 ac  |  |
| UT to R-1-PRL                     | 17.71 ha  | 43.76 ac  |  |
| UT to R-2                         | 7.20 ha   | 17.79 ac  |  |
| UT to R-3                         | 17.75 ha  | 43.85 ac  |  |
| UT to R-4                         | 13.30 ha  | 32.86 ac  |  |
| UT to DC                          | 1.24 ha   | 3.08 ac   |  |
| UT to PS                          | 4.80 ha   | 11.86 ac  |  |
| UT to PS                          | 30.68 ha  | 75.84 ac  |  |
| Total Redesignation               | 128.04 ha | 314.39 ac |  |

Legend

- Outline Plan Boundary
- Neighbourhood Node Boundary
- 1.5m Mono Sidewalk
- 2.0m Mono Sidewalk
- 2.0m Separate Sidewalk
- 3.0m Regional Pathway
- 2.0m Local Pathway
- 4.0m Maintenance Pathway
- Trail
- 1.5m Bike Lane
- Bus Zone
- Proposed Sanitary Sewer/Manhole
- Proposed Storm Sewer/Manhole
- Proposed Water Main

Notes


- All residential roads are intended to be 16.0m Residential standards unless otherwise noted.
- All walkways are intended to be 3.0m in width.
- All lanes are 7m unless otherwise noted.
- All one concrete are to be 3m x 3m.
- All road concrete are to be 4.5m x 4.5m.

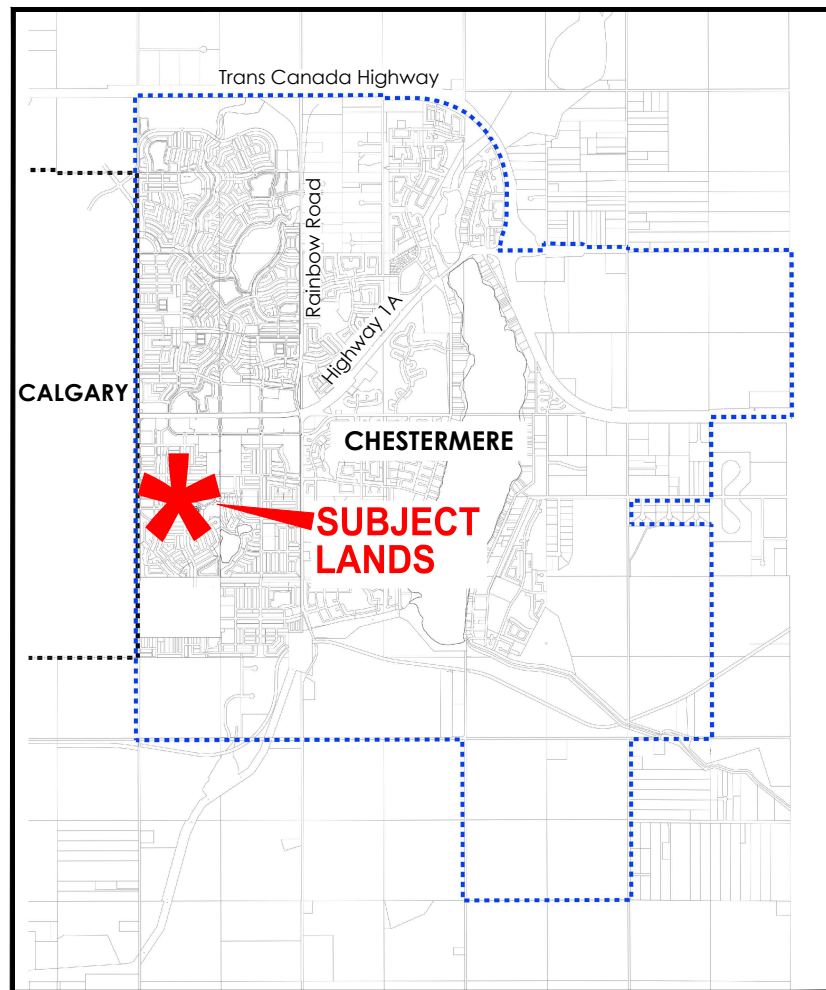

Location Plan

Portion of W 1/2 Section 9, Twp 24, Rge 28, W4

| Project Information |            |                 |
|---------------------|------------|-----------------|
| Revision            |            |                 |
| NO                  | DATE       | DESCRIPTION     |
| 1                   | 18-03-2024 | Submission      |
| 2                   | 29-01-2025 | Land Use Update |
| 3                   |            |                 |
| 4                   |            |                 |

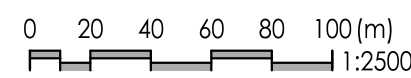

Consultants



**Stantec Consulting Ltd.**  
325-25th Street SE Tel. 403.716.8000  
Calgary AB Canada Fax. 403.716.8059  
T2A 7H8 www.stantec.com

Copyright Reserved  
The Contractor shall verify and be responsible for all dimensions. DO NOT scale the drawing - any errors and/or omissions shall be reported to Stantec without delay.  
The Copyrights to all designs and drawings are the property of Stantec. Reproduction or use for any purpose other than that authorized by Stantec is forbidden.

Client/Project

ANTHEM PROPERTIES LTD.  
**CHELSEA**  
Chestermere, Alberta

Title  
Outline Plan and  
Land Use Redesignation

Project No. 116500889 Date January 2025