


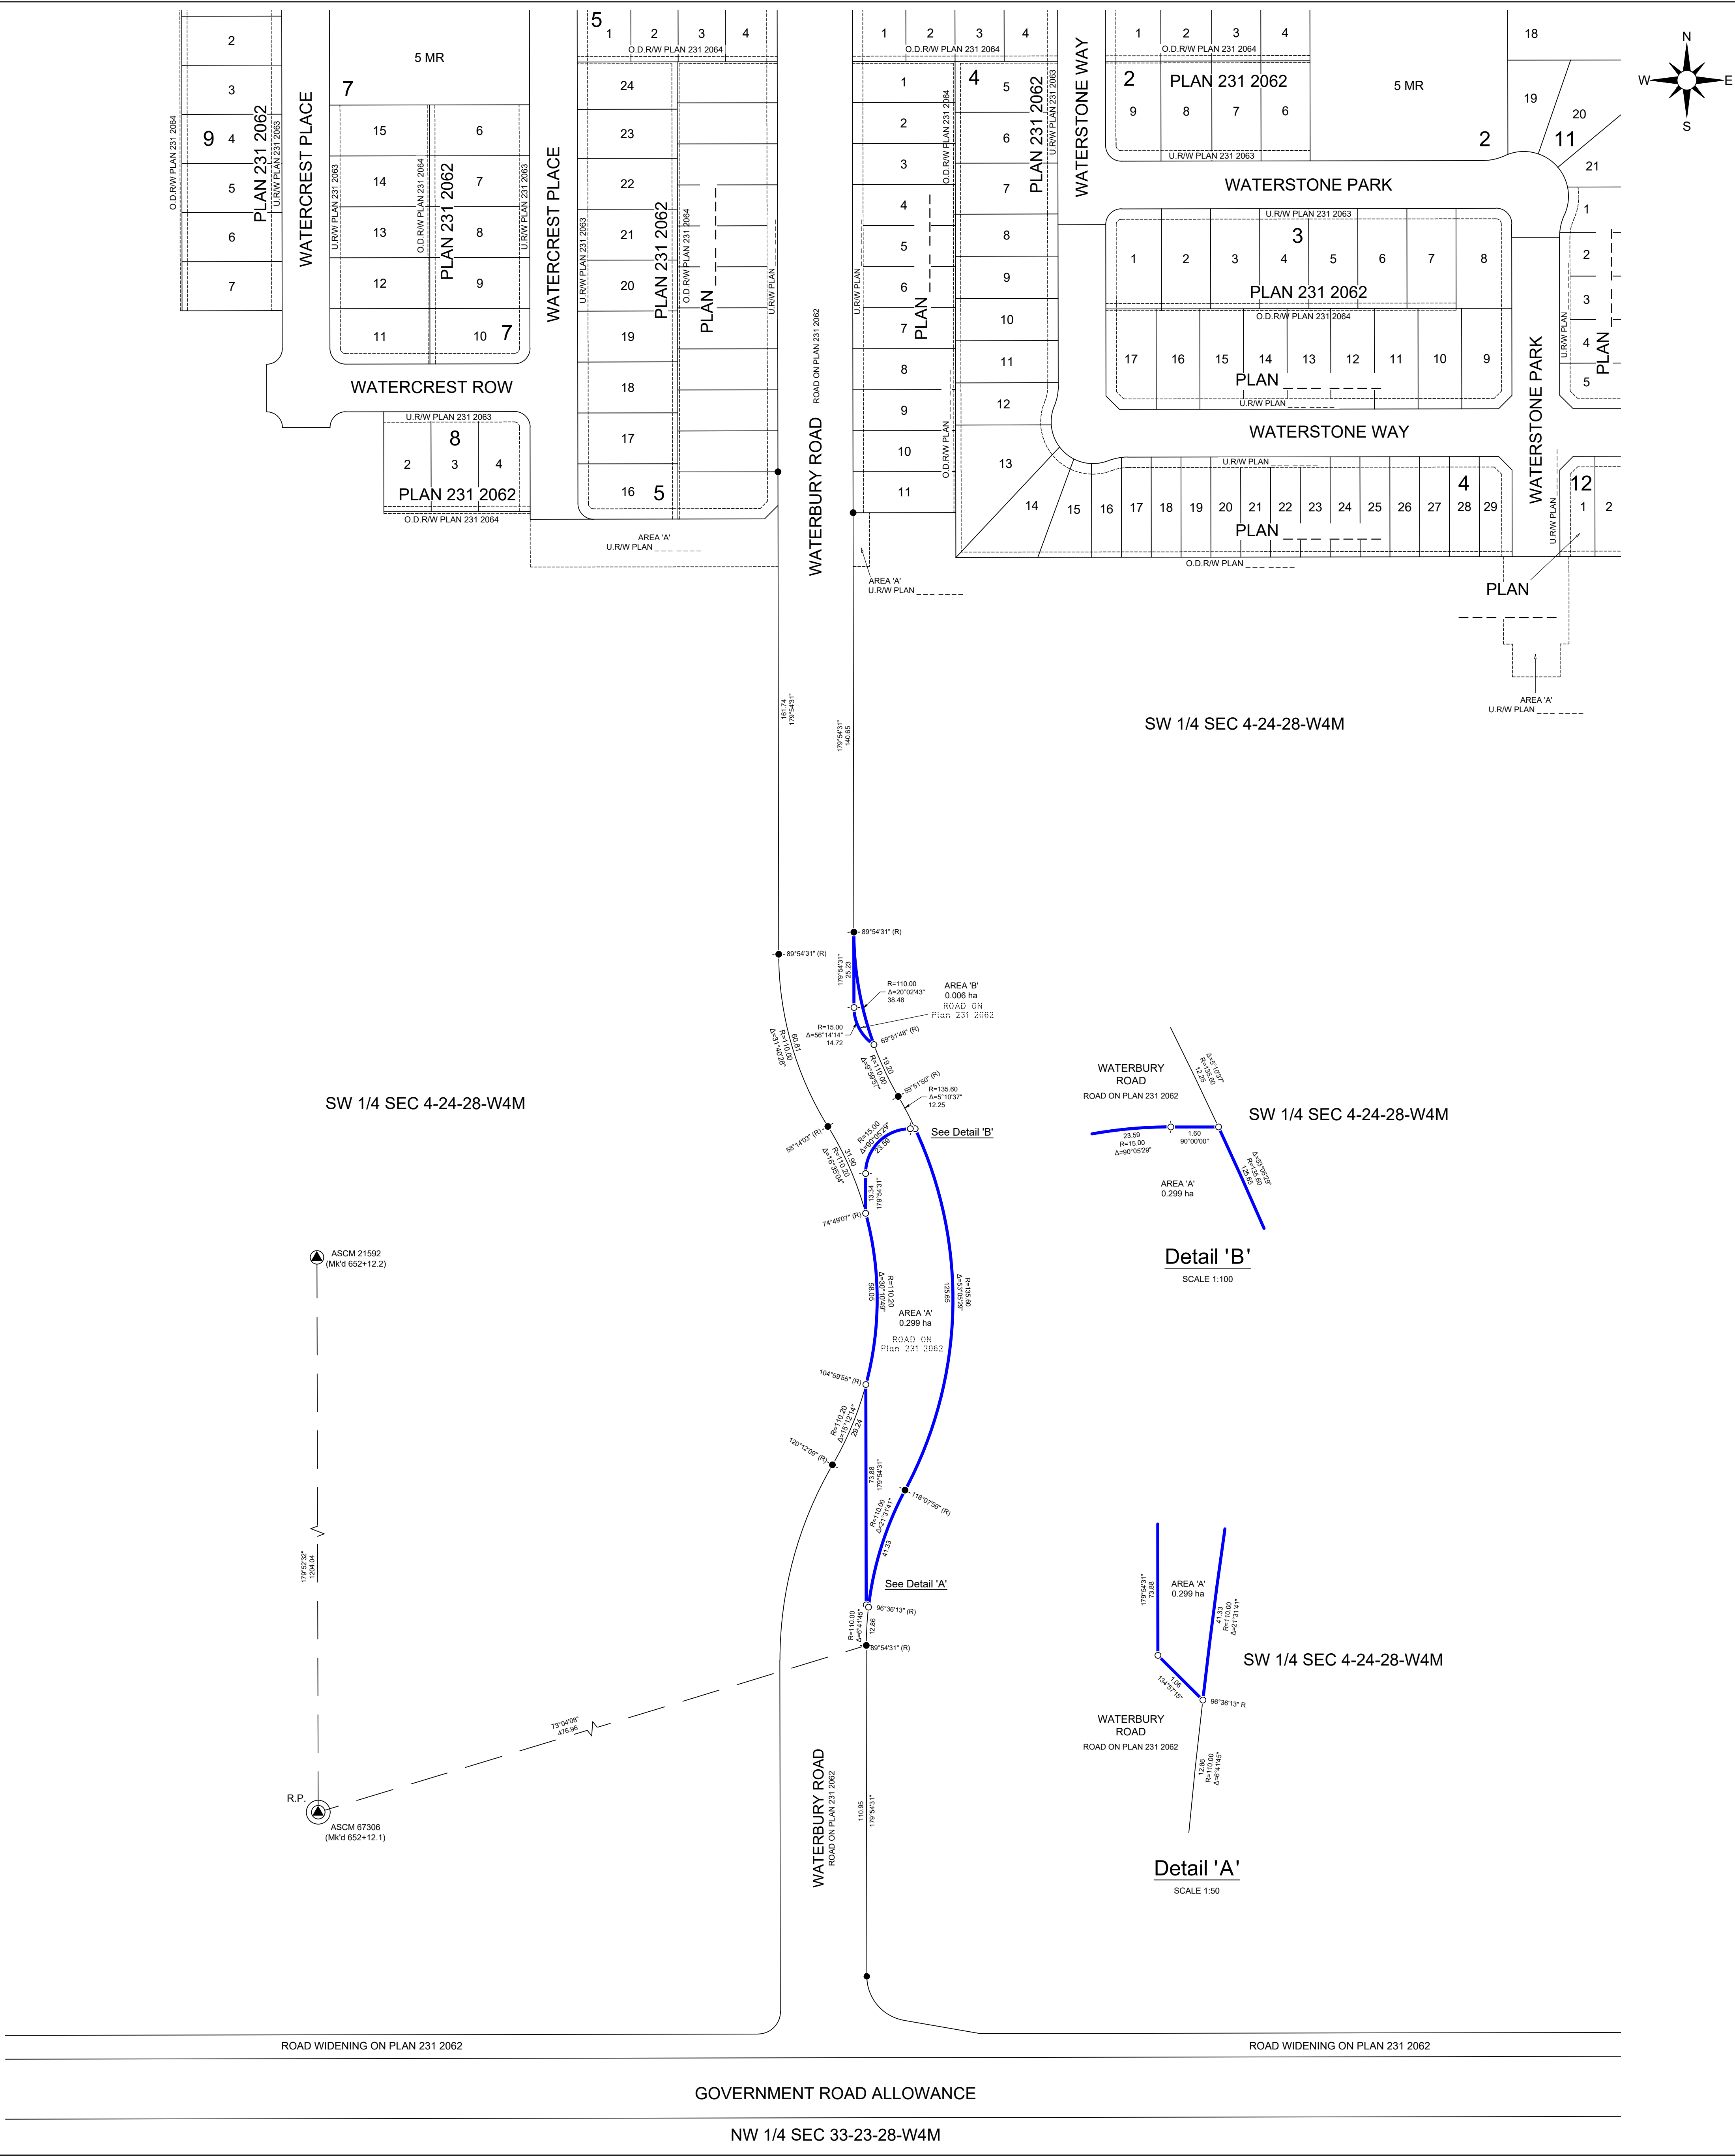

**WATERFORD ESTATES
CHESTERMERE, ALBERTA**
FILED PLAN SHOWING SURVEY OF
ROAD CLOSURE
AFFECTING A PORTION OF
ROAD ON PLAN 231 2062
WITHIN
S.W. 1/4 SEC. 4 TWP. 24 RGE. 28 W.4M.

LEGEND & SYMBOLS
STATUTORY IRON POSTS FOUND SHOWN THUS:
STATUTORY IRON POSTS PLANTED SHOWN THUS:
STATUTORY IRON POSTS PLANTED MARKED P159
ALBERTA SURVEY CONTROL MARKER SHOWN THUS:
GEO-REFERENCE POINT IS SHOWN THUS:
AREA AFFECTED BY THE REGISTRATION OF THIS PLAN OUTLINED THUS:
AND CONTAINS 0.305 HECTARES.
ALL DISTANCES ARE IN METRES AND DECIMALS THEREOF.
ALL DISTANCES ON CURVES ARE ARC DISTANCES.
ALL CURVES ARE TANGENTIAL UNLESS OTHERWISE NOTED.
BEARINGS ARE GRID AND ARE REFERRED TO ASCM TIES AS SHOWN IN THIS PLAN.

DATUM - NAD 83 (ORIGINAL)
PROJECTION - 3TM
REFERENCE MERIDIAN - 114° W
COMBINED FACTOR - 0.999741

NOTE:
THE GEO-REFERENCE POINT IS BASED ON PUBLISHED
ASCM 67306 WITH COORDINATES
NORTHING = 5652515.253
EASTING = 9435.578

ABBREVIATIONS:
A.L.S. ALBERTA LAND SURVEYOR
A.R.W. ACCESS RIGHT OF WAY
ASCM ALBERTA SURVEY CONTROL MARKER
BLK. BLOCK
C OF T. CERTIFICATE OF TITLE
CALC. CALCULATED
CK. M. CHECK MEASURED
CONC. CONCRETE
C.S. COUNTER SUNK
D.H. DRILL HOLE
E. EAST
Fd. FOUND
F.L. NO. MK. FOUND NO MARK
FG. I. FOUND IRON POST
GNSS GLOBAL NAVIGATION SATELLITE SYSTEM
HA. HECTARE
I. STATUTORY IRON POST
I. BAR IRON BAR
L.S. LEGAL SUBDIVISION
M. MERIDIAN
M.A.R.W. MAINTENANCE AND ACCESS RIGHT OF WAY
M.P. MARKER POST
Mk. MARK

MR. MUNICIPAL RESERVE
MSR. MUNICIPAL SCHOOL RESERVE
N. NORTH
NAD. NORTH AMERICAN DATUM
O.D.R.W. OVERLAND DRAINAGE RIGHT OF WAY
PCC. POINT OF CHANGE OF CURVATURE
PL. PLACED
POS. POSITION
PRC. POINT OF REVERSE CURVATURE
PUL. PUBLIC UTILITY LOT
R. RADIUS OR RADIAL BEARING
Re-Ed. RE-ESTABLISHED
REF. REFERENCE
RGE. RANGE
S. SOUTH
SEC. SECTION
TUC. TRANSPORTATION UTILITY CORRIDOR
TWP. TOWNSHIP
U.R.W. UTILITY RIGHT OF WAY
UTM. UNIVERSAL TRANSVERSE MERCATOR
W. WEST
3TM. 3° TRANSVERSE MERCATOR
Δ. INTERIOR ANGLE

SURVEYOR
NAME: CHARLES CHIASSON A.L.S.
Surveyed between the dates of SEPTEMBER 30, 2022 AND ...
in accordance with the provisions of the Surveys Act.

SUBDIVISION AUTHORITY
NAME: THE CITY OF CHESTERMERE
FILE NO:

PLAN REQUESTED BY
THE CITY OF CHESTERMERE

SCALE: 1 : 1000
0 10 20 40 60 80 100
meters

LOVSE SURVEYS LTD.
Land Surveyors
#2, 4750 106 AVENUE SE
CALGARY, ALBERTA, T2C 3G5
PHONE 403-254-2010
FAX 403-254-1723
WWW.LOVSESURVEYS.COM