


GENERAL NOTE:

- TRAFFIC CONTROL PLAN SHALL BE READ IN CONJUNCTION WITH APPLICABLE CONSTRUCTION DRAWINGS.
- ALL WORK SHALL BE CARRIED OUT IN ACCORDANCE WITH ALBERTA HEALTH AND SAFETY ACT.
- DRAWINGS ARE BASED ON THE CITY OF CALGARY'S TEMPORARY TRAFFIC CONTROL MANUAL, 2021.
- PARKING RESTRICTION SHALL BE SETUP AT LEAST 12 HOURS BEFORE THE CLOSURE.
- ALL CONFLICTING SIGNAGE SHALL BE SUITABLY COVERED.
- EACH SITUATION REQUIRES INDIVIDUAL ASSESSMENT IN REGARDS TO TRAFFIC VOLUMES, DURATION OF WORK, SIGHT DISTANCES AND OTHER FACTORS TO ENSURE THE TRAFFIC SETUP IS ADEQUATE.
- MINIMUM SIGN SPACING OF 50m TO BE USED AS PER CITY OF CALGARY'S TEMPORARY TRAFFIC CONTROL MANUAL, 2021.
- 6 m SPACING SHALL BE USED FOR THE TRAFFIC CONES OR CHANNELIZERS WITHIN THE ROUNDABOUT.


LEGEND

BARRICADE	
CHANNELIZER	
SIGN STAND	
TRAILER	
WORK AREA	

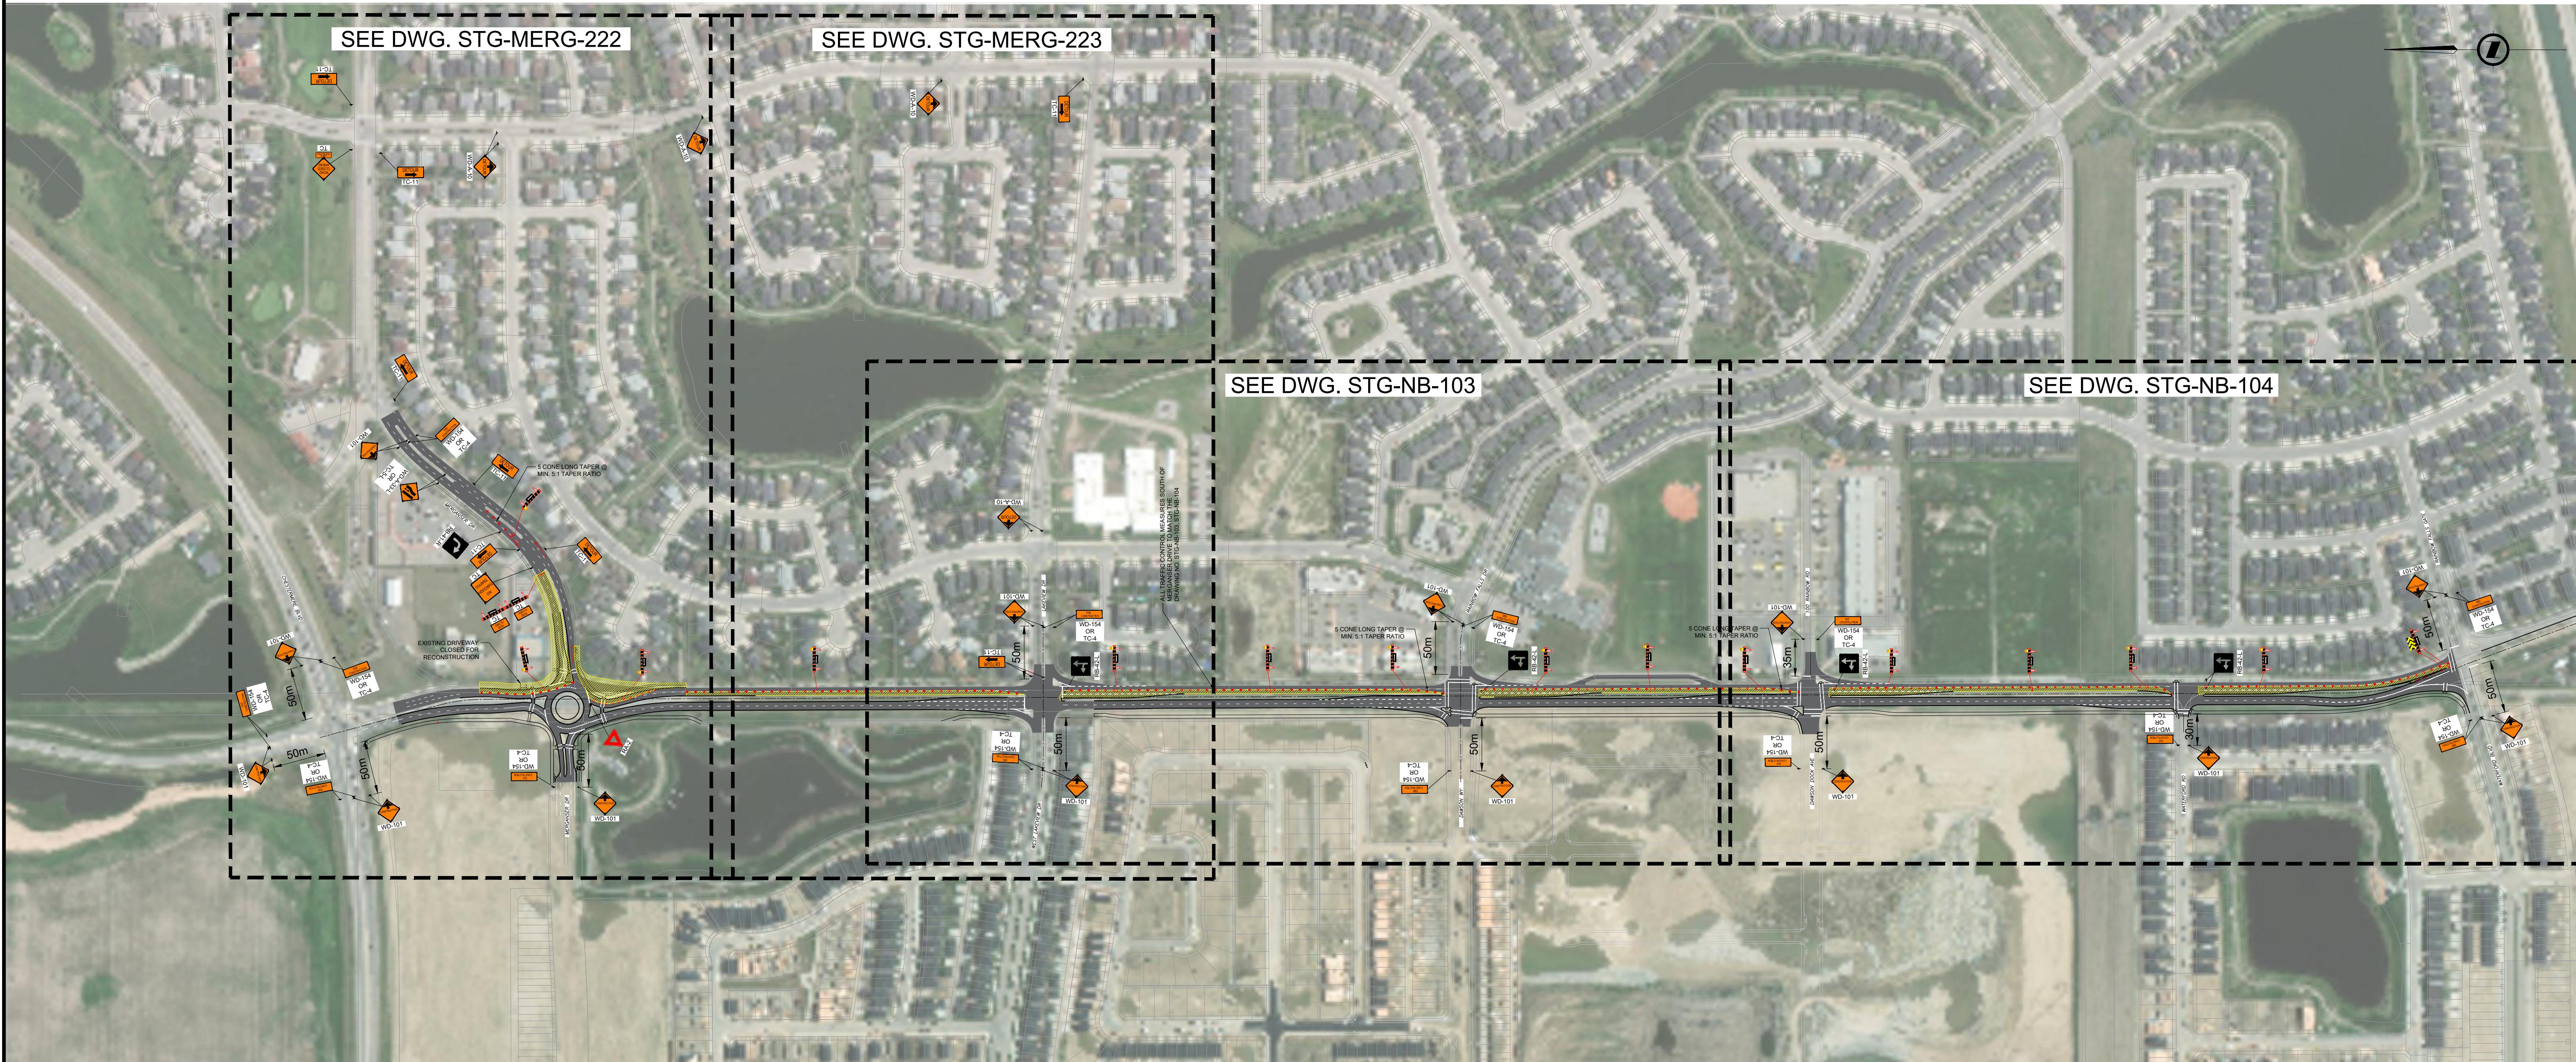

CONSULTANT	
JOB_NO. CA000892	


CONTRACTOR	
Volker Stevin Canada	

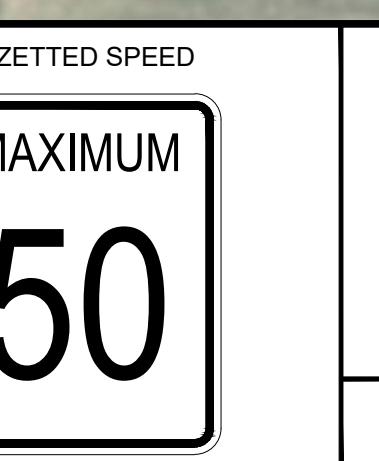


RAINBOW ROAD - SB EXPANSION
CITY OF CHESTERMERE
CONSTRUCTION STAGING AND DETOUR PLAN
MERGANSER DRIVE - EAST LEG WB LANE FULL CLOSURE
OVERALL PLAN

PHOTOGRAPHY DATE N/A REGION CHESTERMERE DATE 2024-06-26 DRAWING 1 OF 4 STG-MERG-221



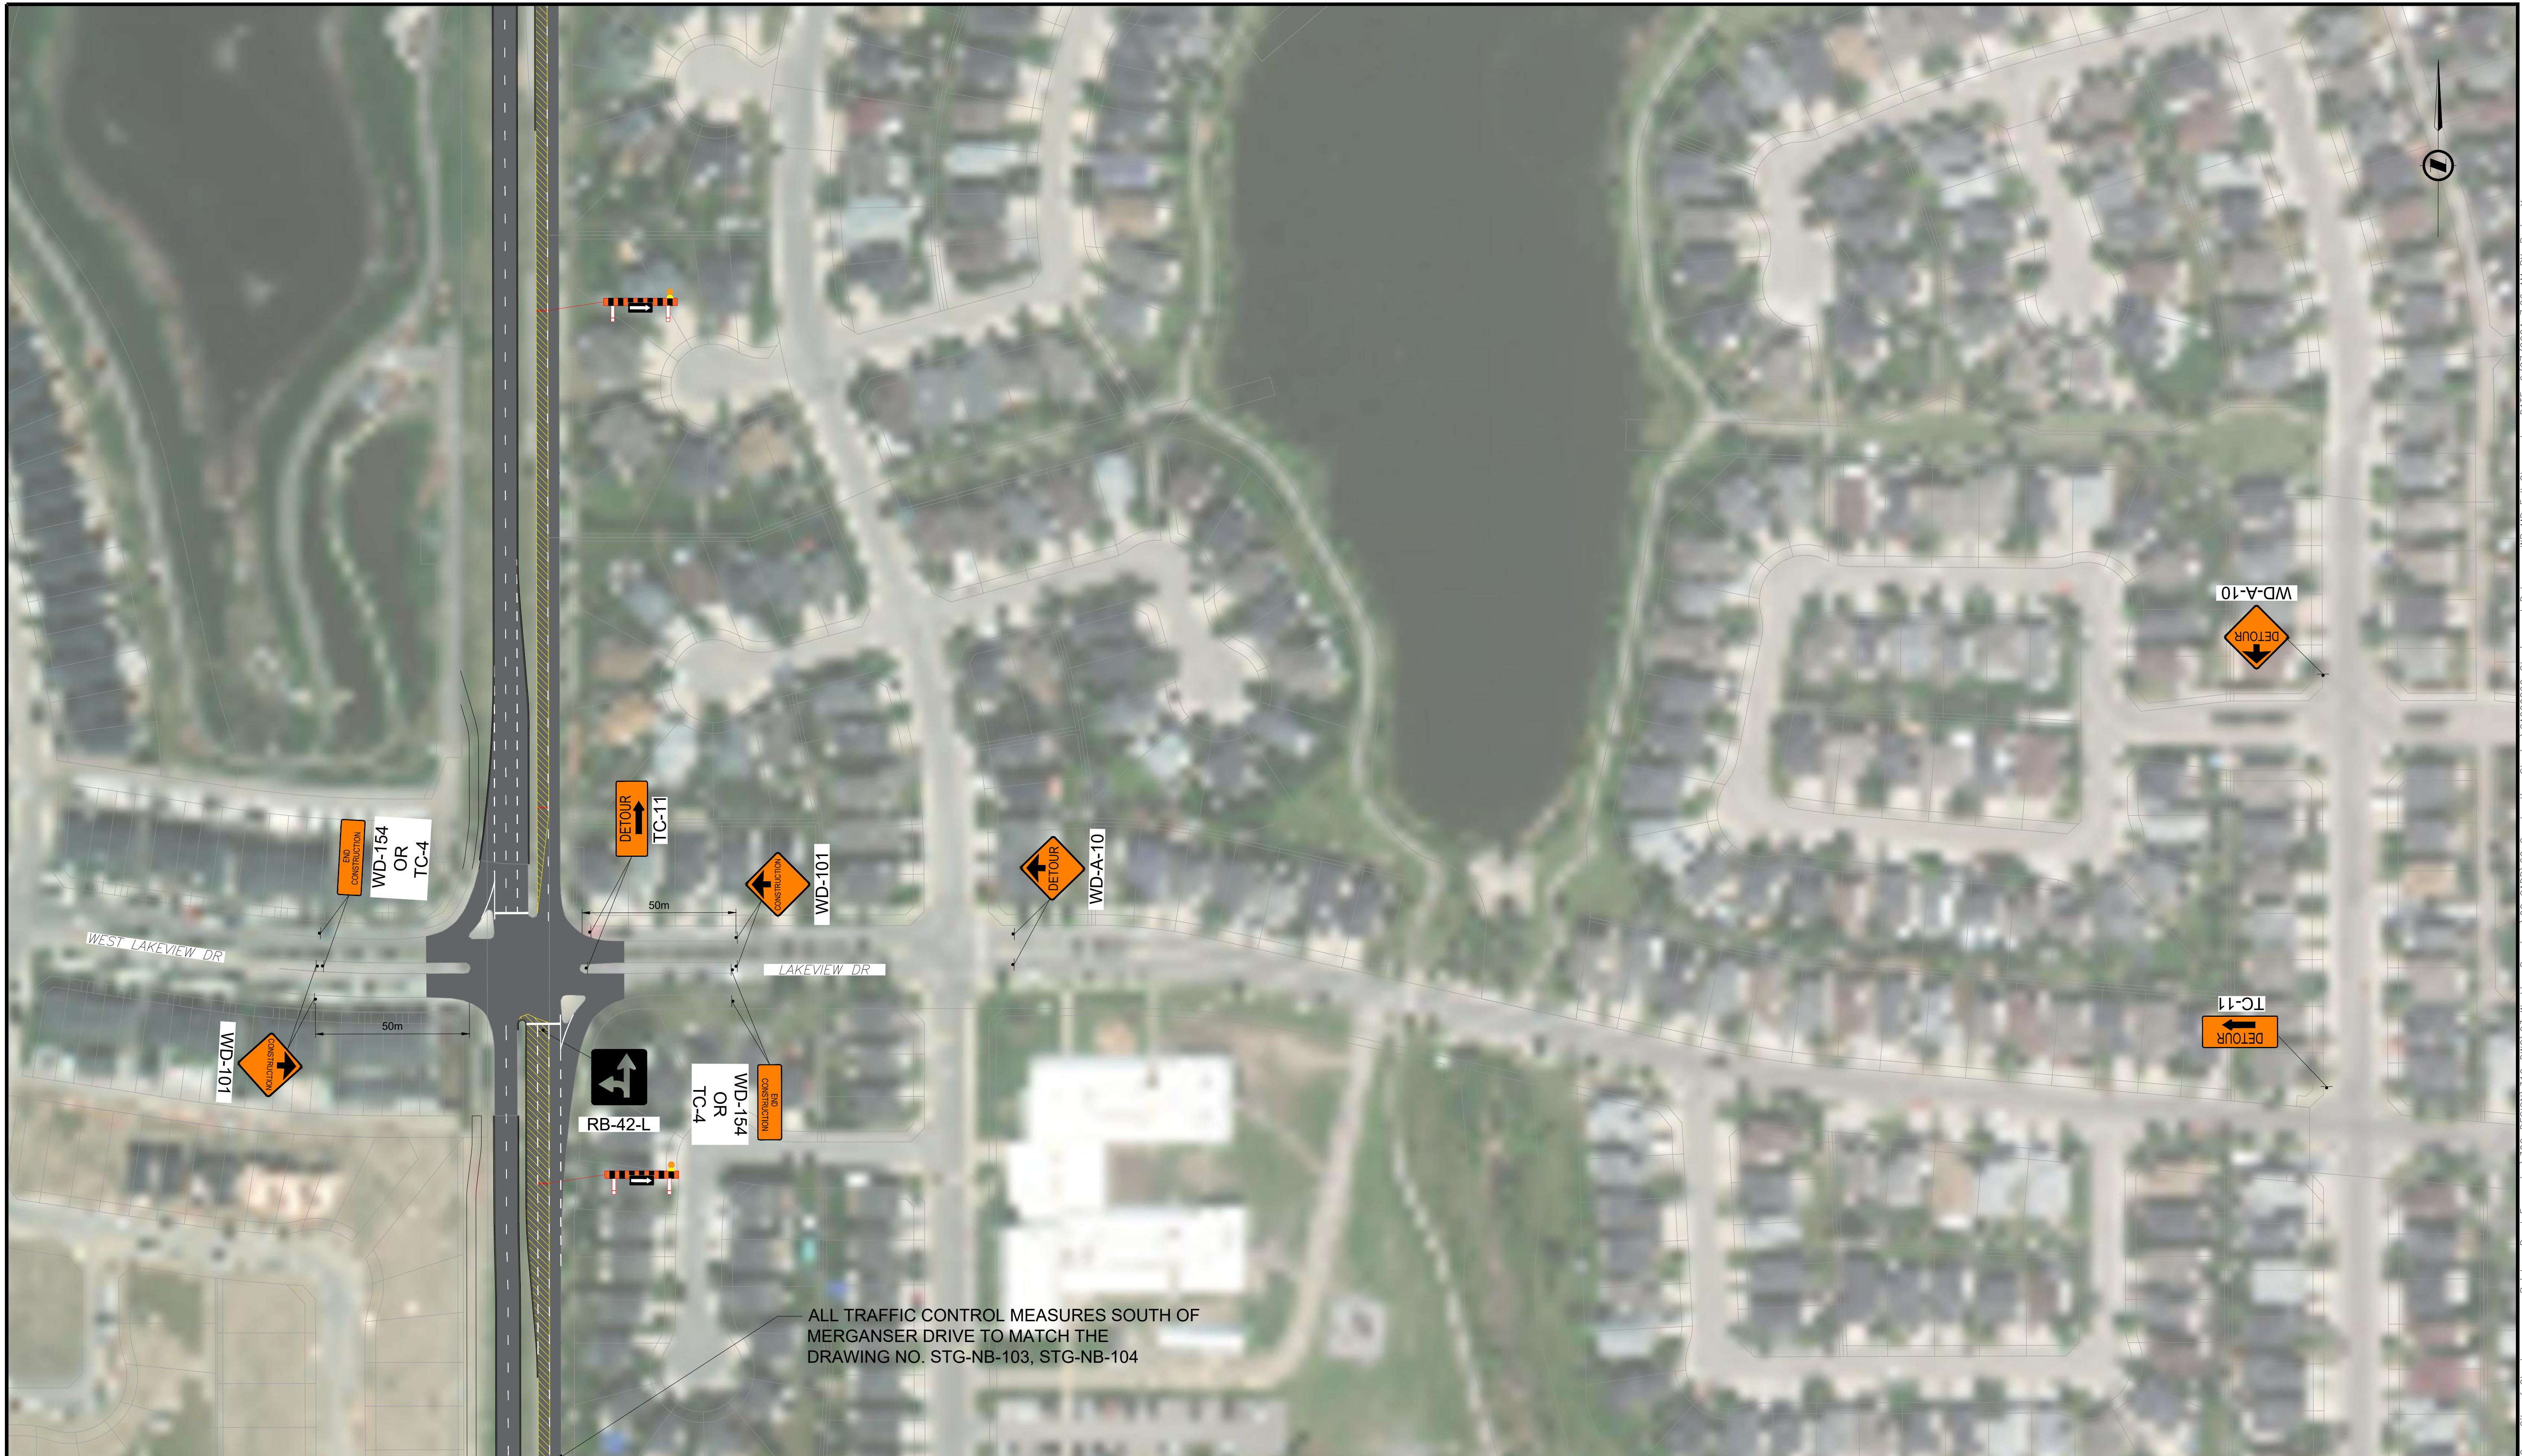

CONSULTANT	LEGEND
CIMA+	

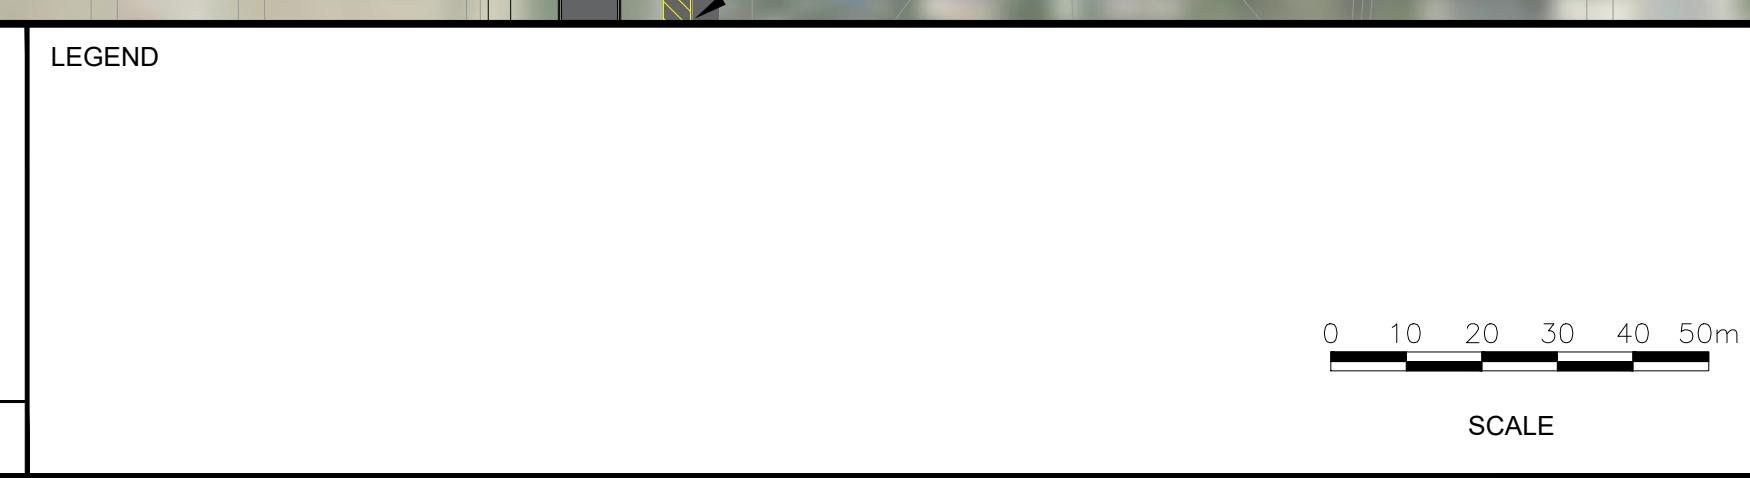


RAINBOW ROAD - SB EXPANSION
CITY OF CHESTERMERE
CONSTRUCTION STAGING AND DETOUR PLAN
MERGANSER DRIVE - EAST LEG WB LANE FULL CLOSURE
WEST LAKEVIEW DRIVE INTERSECTION - DETOUR

PHOTOGRAPHY DATE N/A	REGION CHESTERMERE	DATE 2024-06-26	DRAWING 3 OF 4
			STG-MERG-223



CONSULTANT

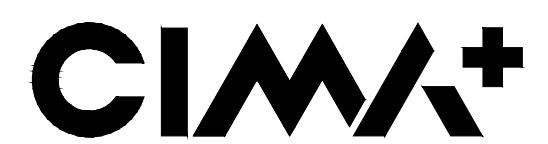

LEGEND

0 10 20 30 40 50m

50m

SCALE

JOB_NO. CA0008

CONTRACTOR



GAZETTED SP




MAXIMU
50

**RAINBOW ROAD - SB EXPANSION
CITY OF CHESTERMERE
CONSTRUCTION STAGING AND DETOUR PLAN
NB LEFT LANE CLOSURE
WEST LAKEVIEW DRIVE TO DAWSON WAY**

STG-NB-103



CONSULTANT	LEGEND
CIMA+	

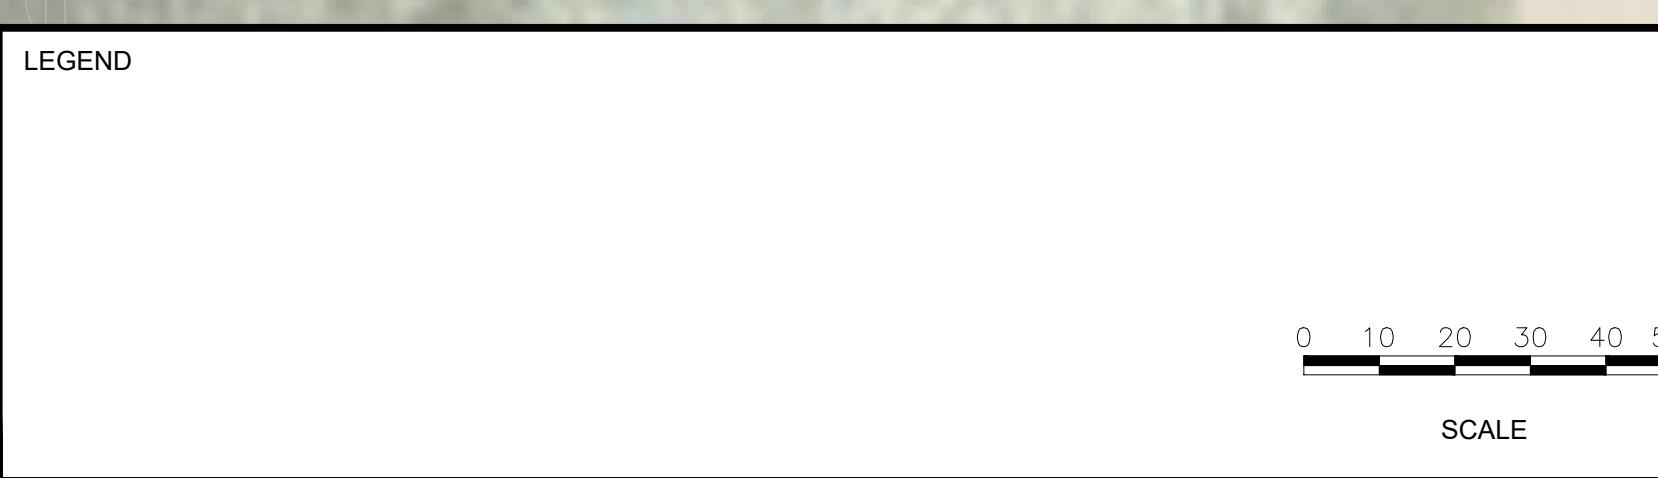

RAINBOW ROAD - SB EXPANSION
CITY OF CHESTERMERE
CONSTRUCTION STAGING AND DETOUR PLAN
NB LEFT LANE CLOSURE
DAWSON DOCK AVENUE TO WATERFORD BOULEVARD

PHOTOGRAPHY DATE N/A	REGION CHESTERMERE	DATE 2024-05-13	DRAWING 4 of 4
-------------------------	-----------------------	--------------------	-------------------

CHESTERMERE
STG-NB-104

